

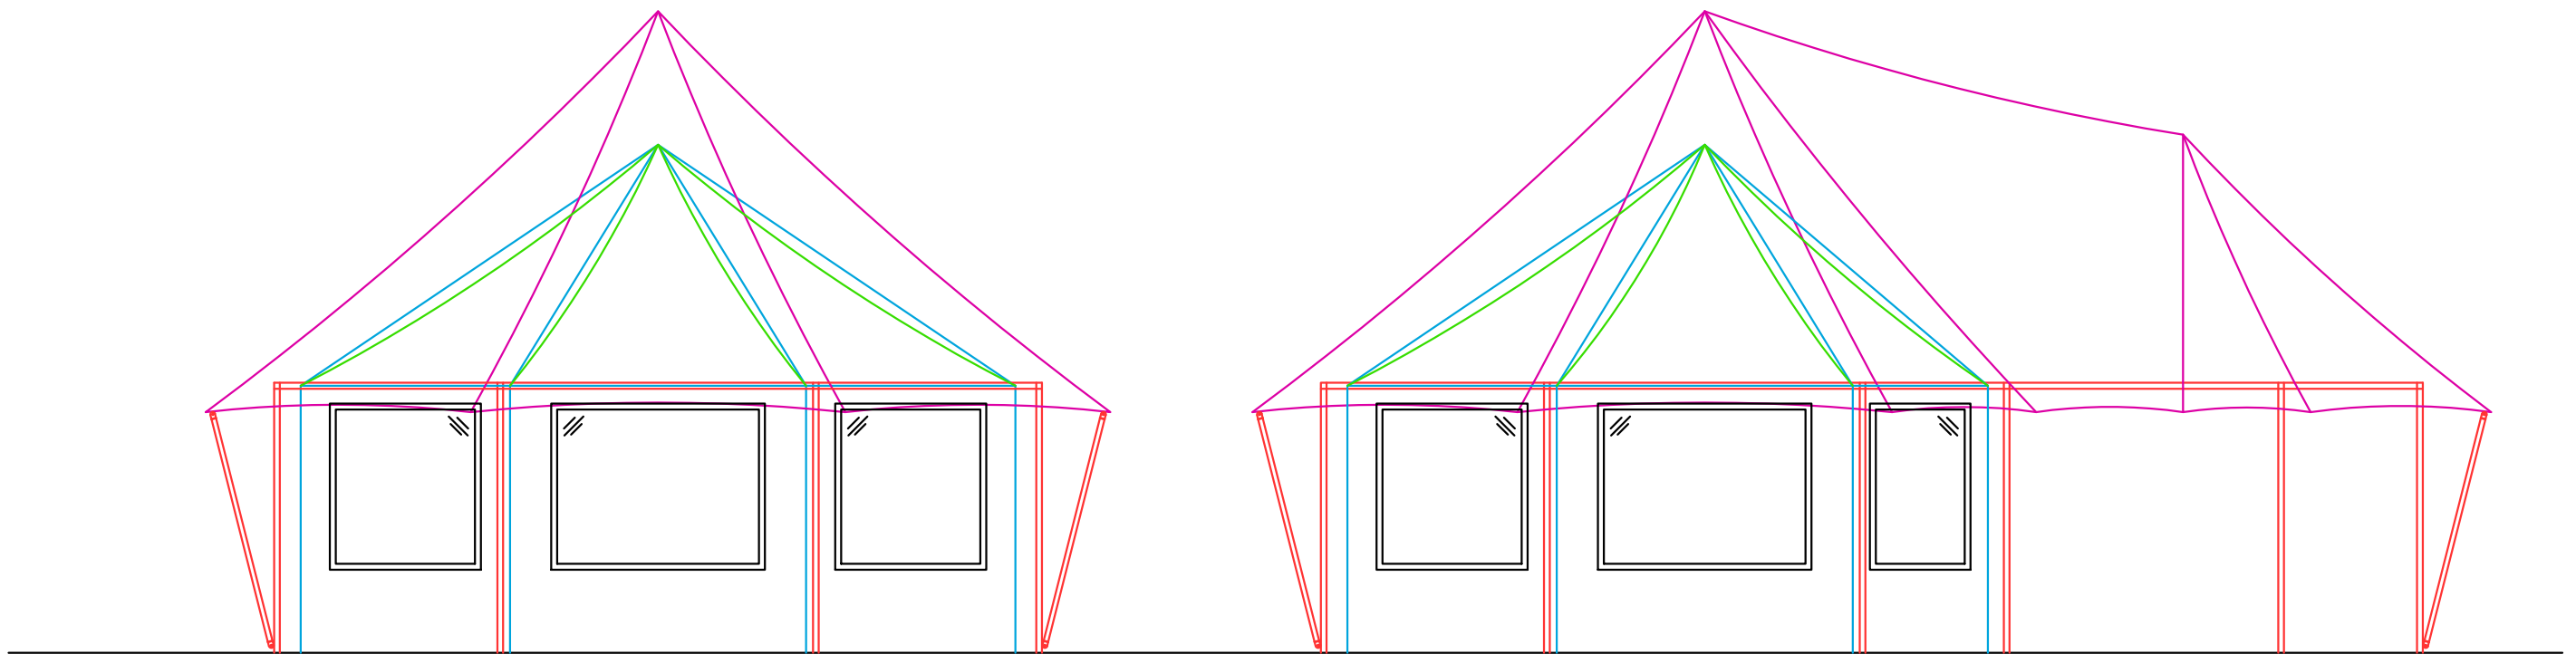


Dzombo

*Normal canvas

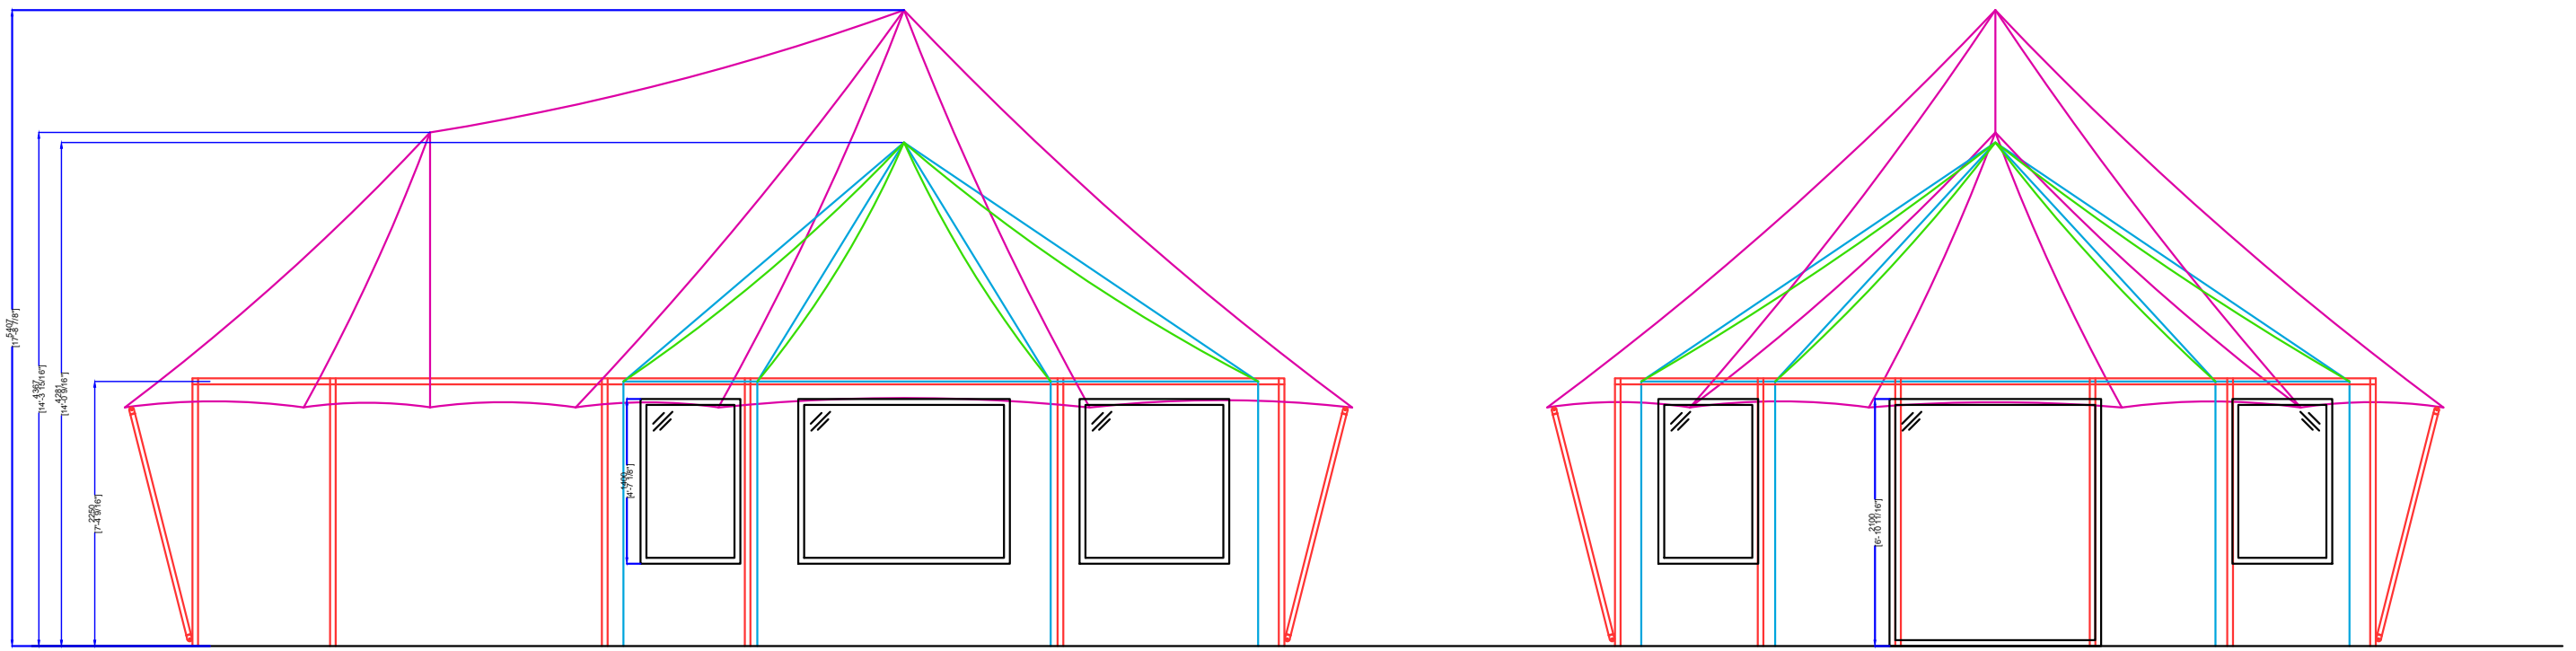



*Normal canvas

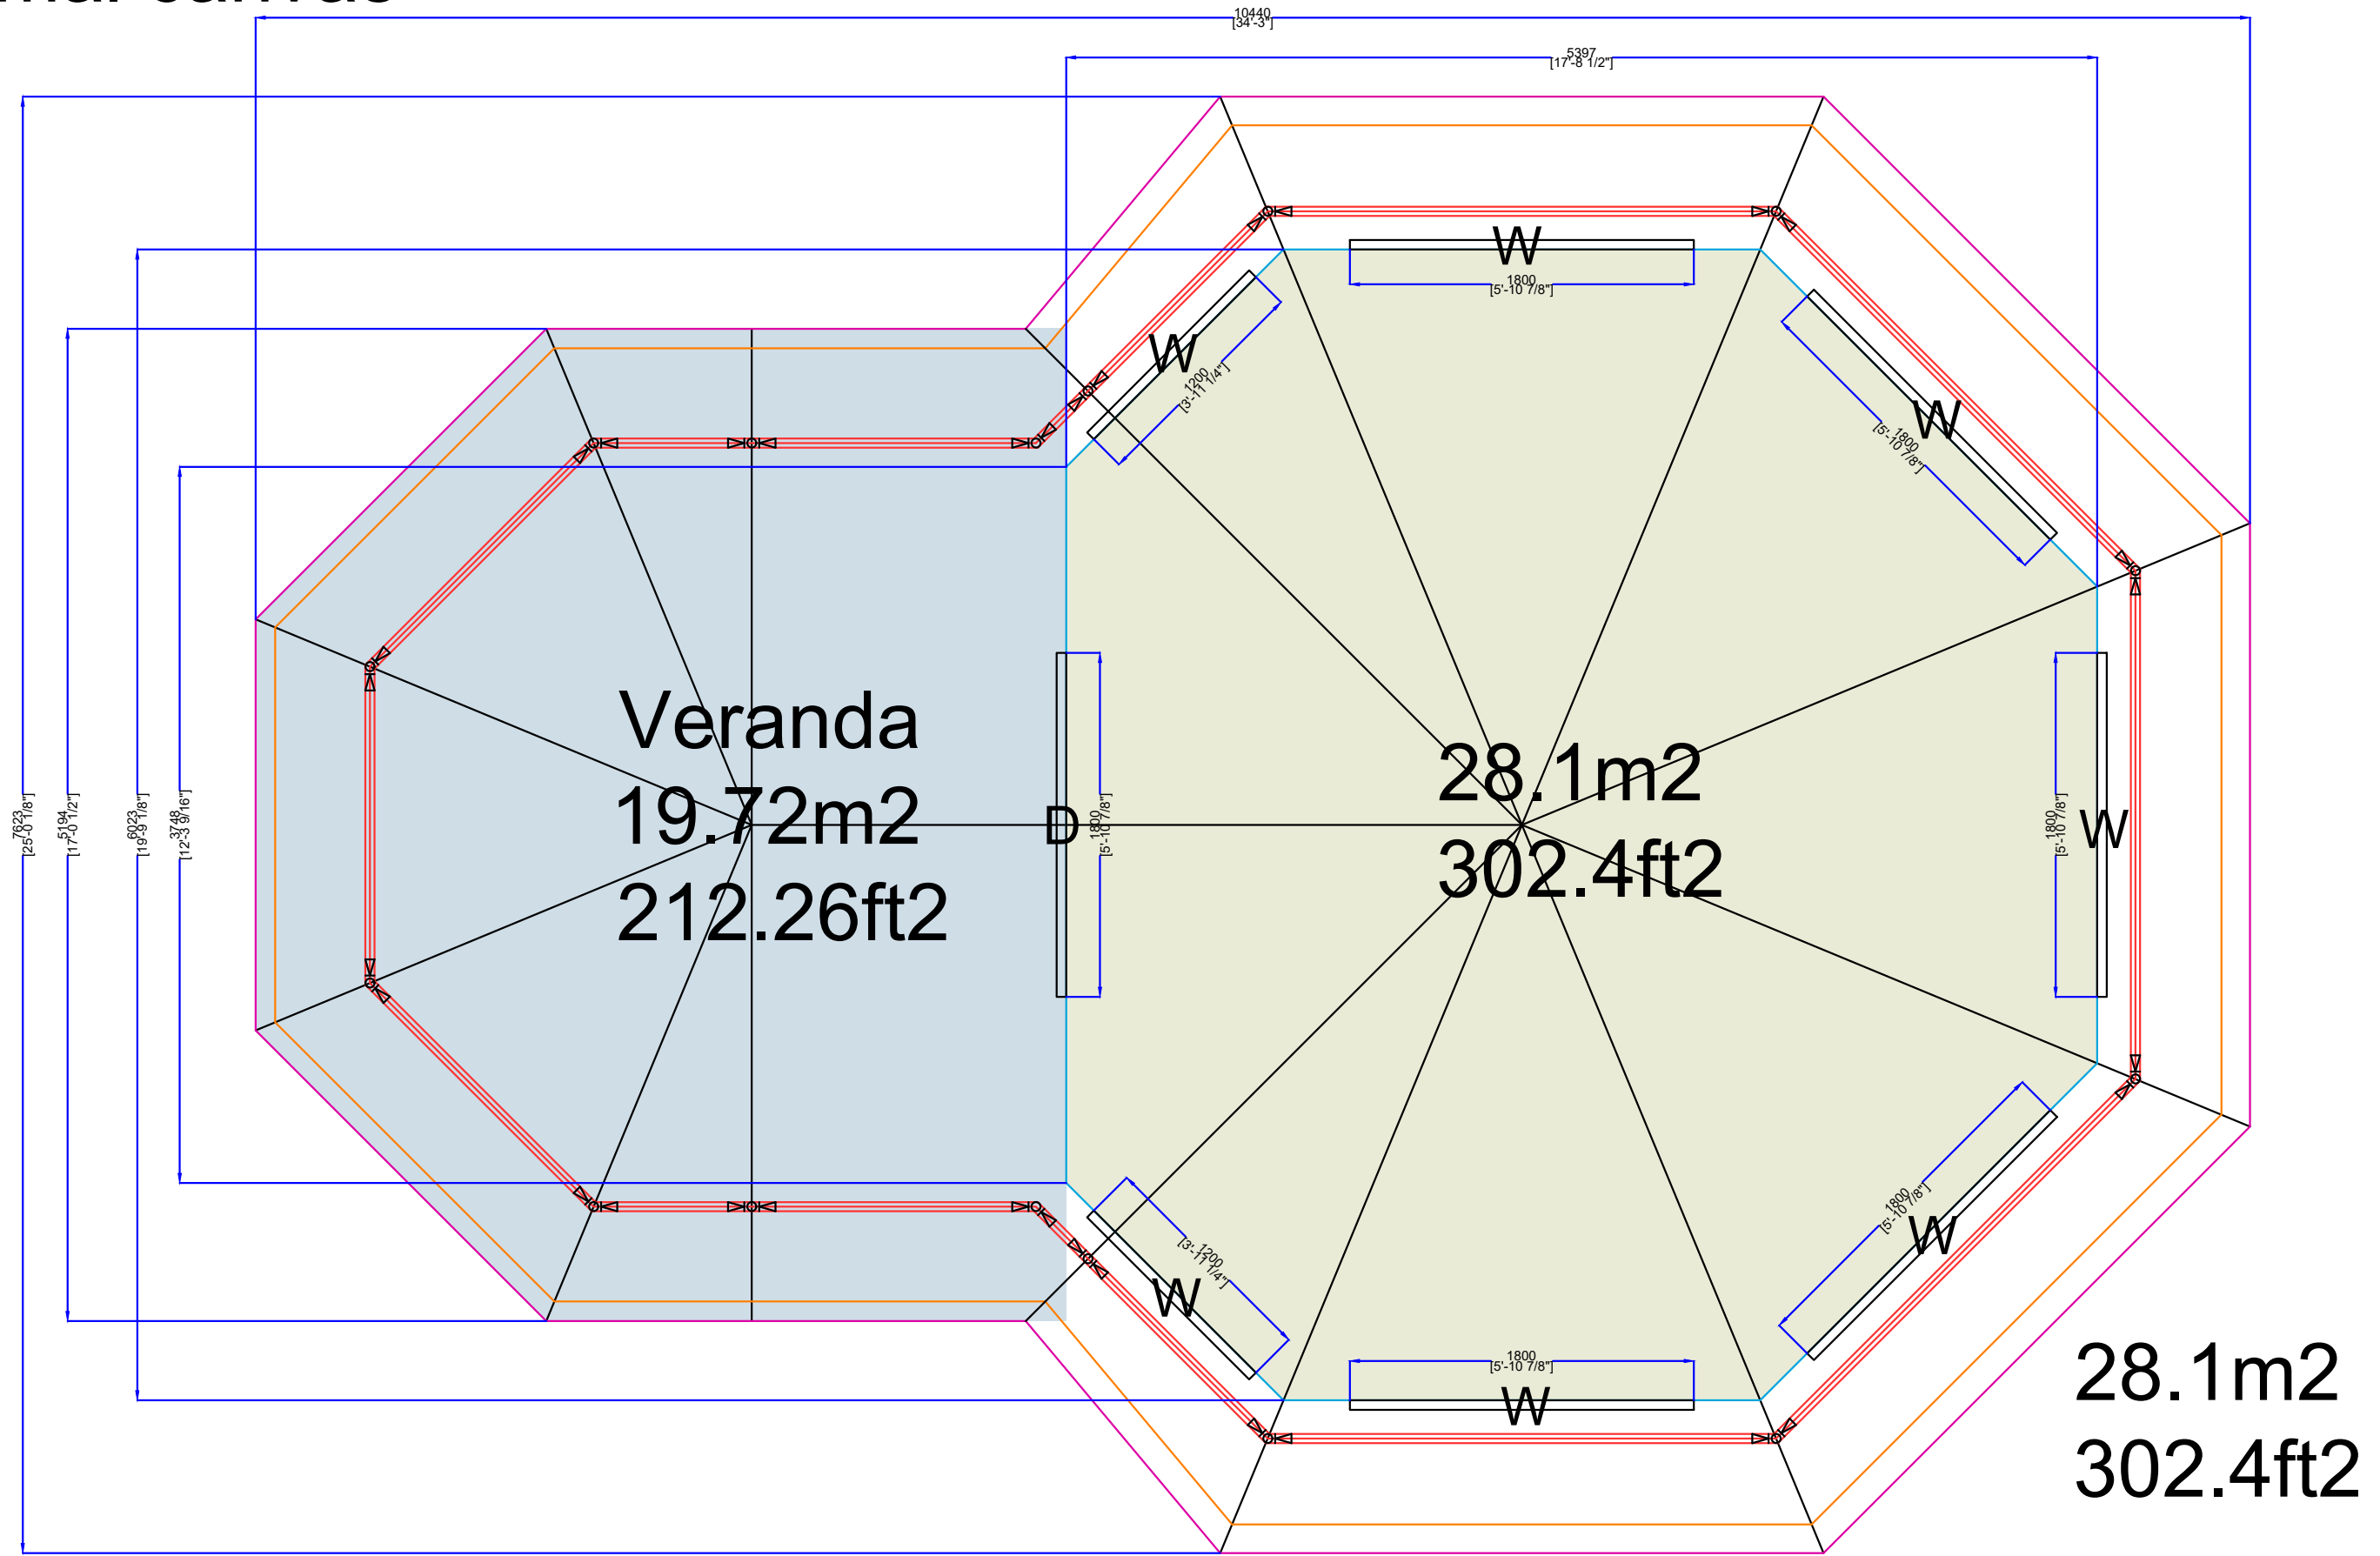


28.1m^2
 302.4ft^2


Dzombo


*Insulated canvas

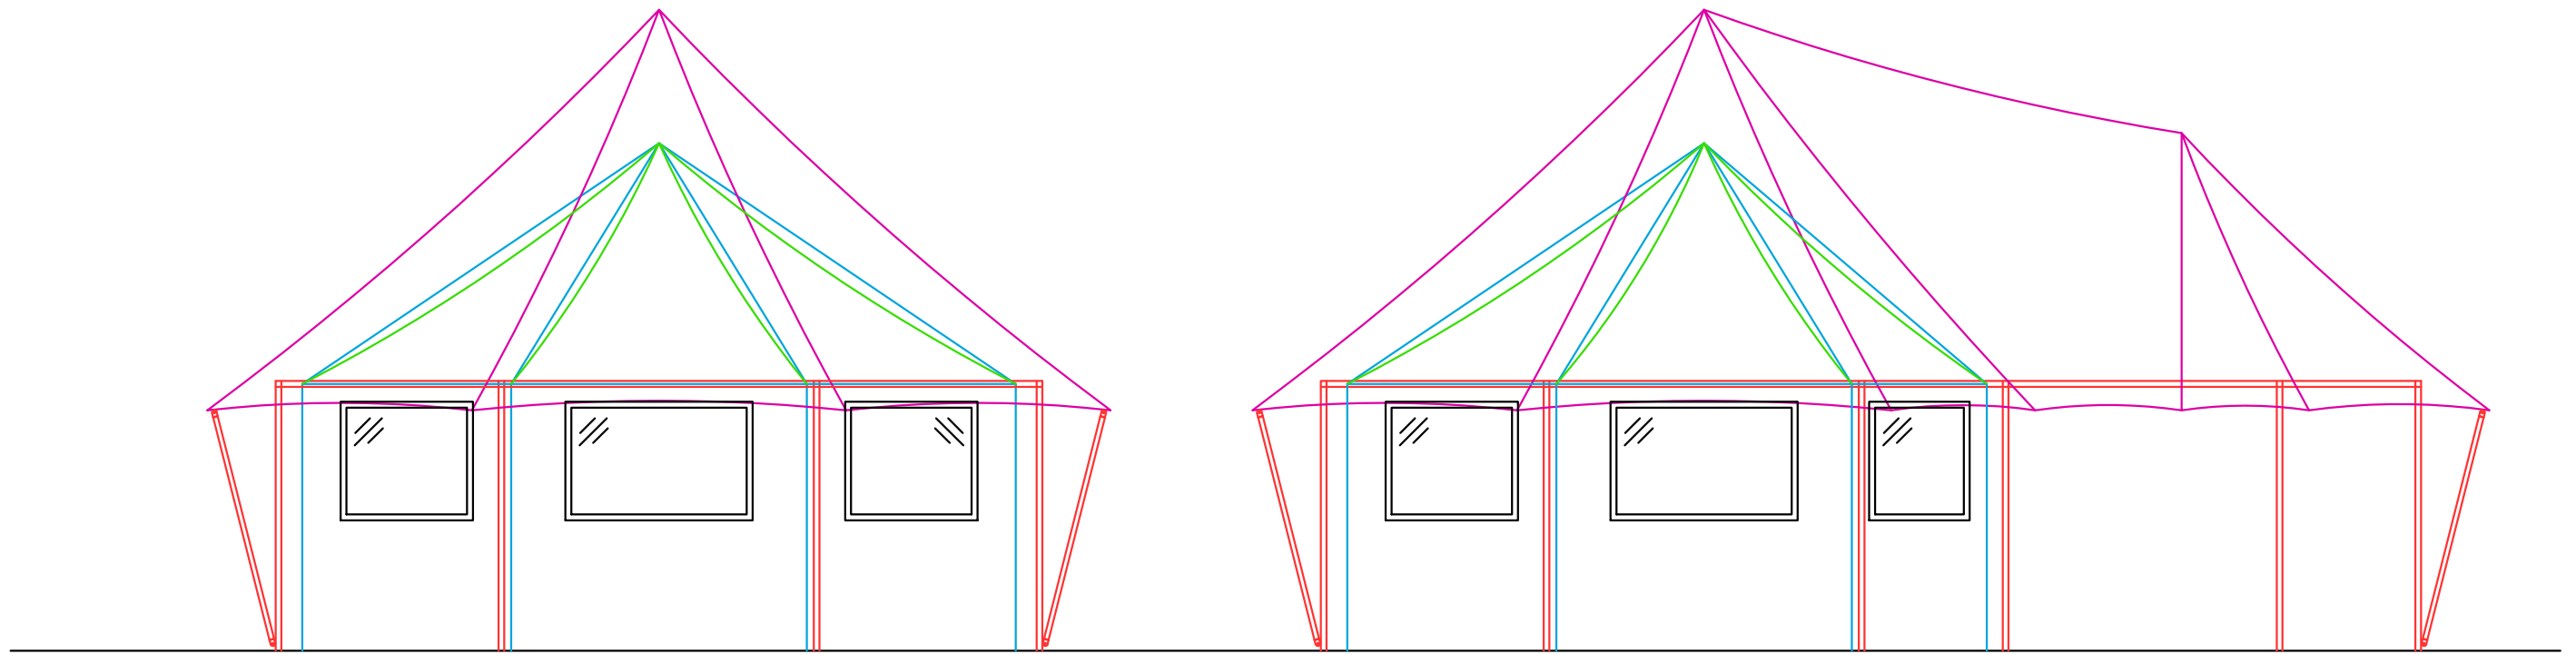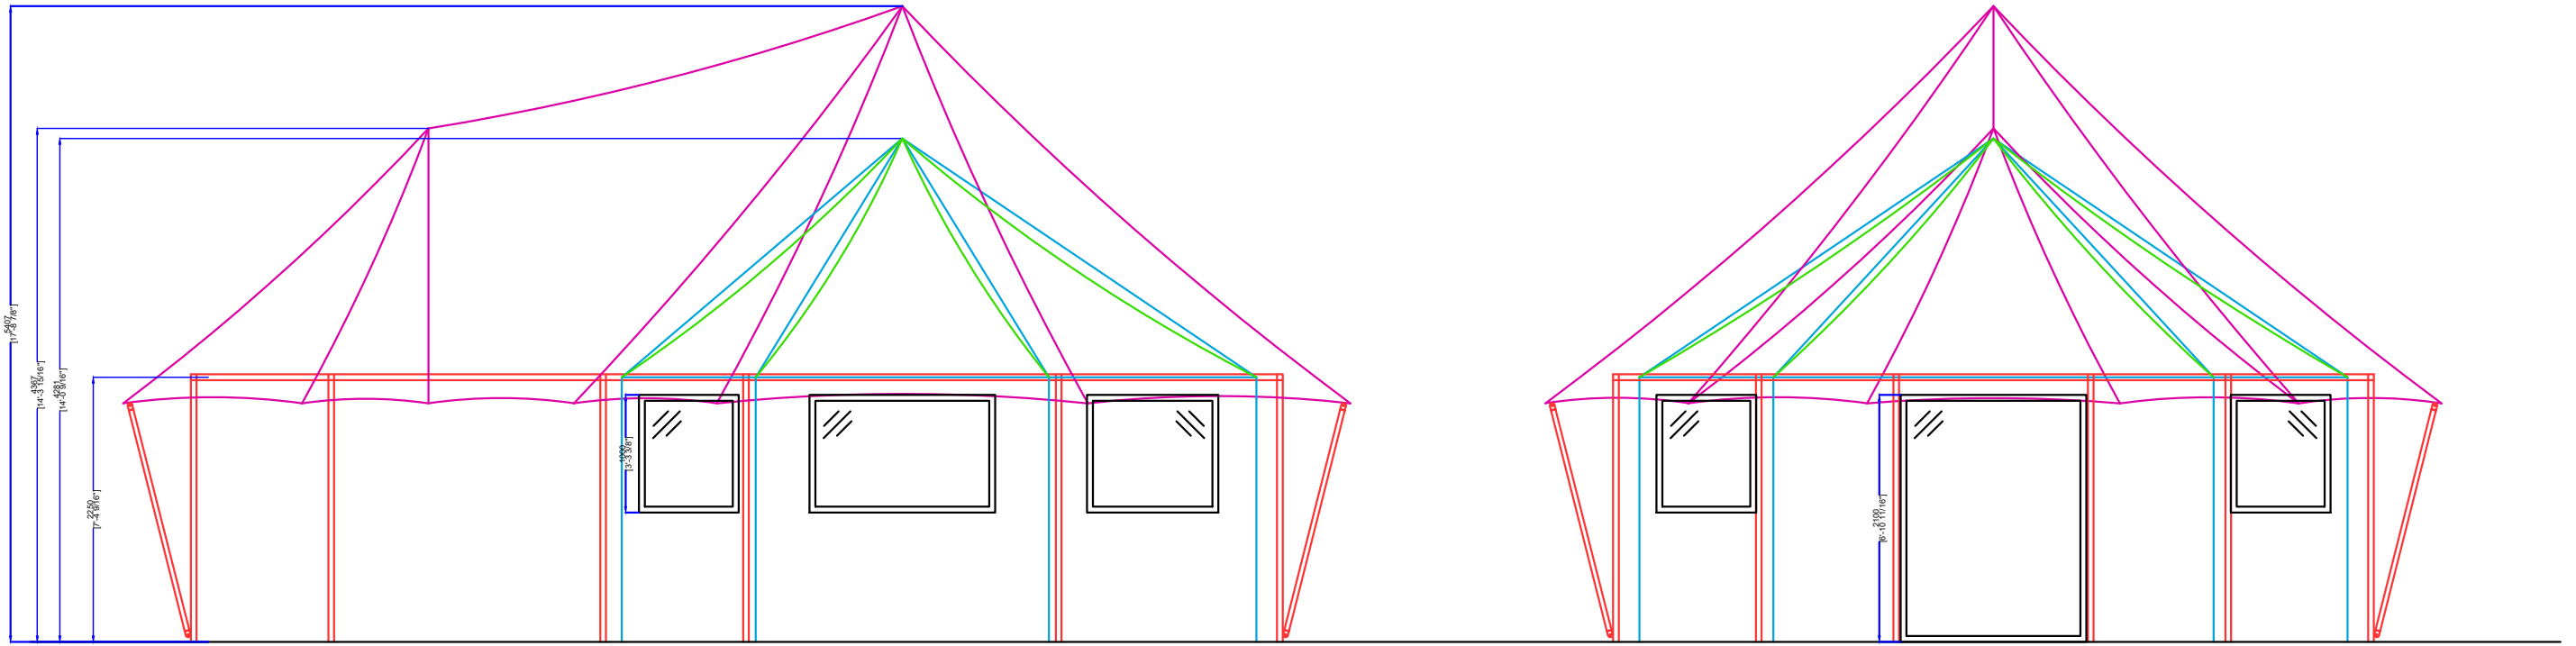


***Insulated canvas**

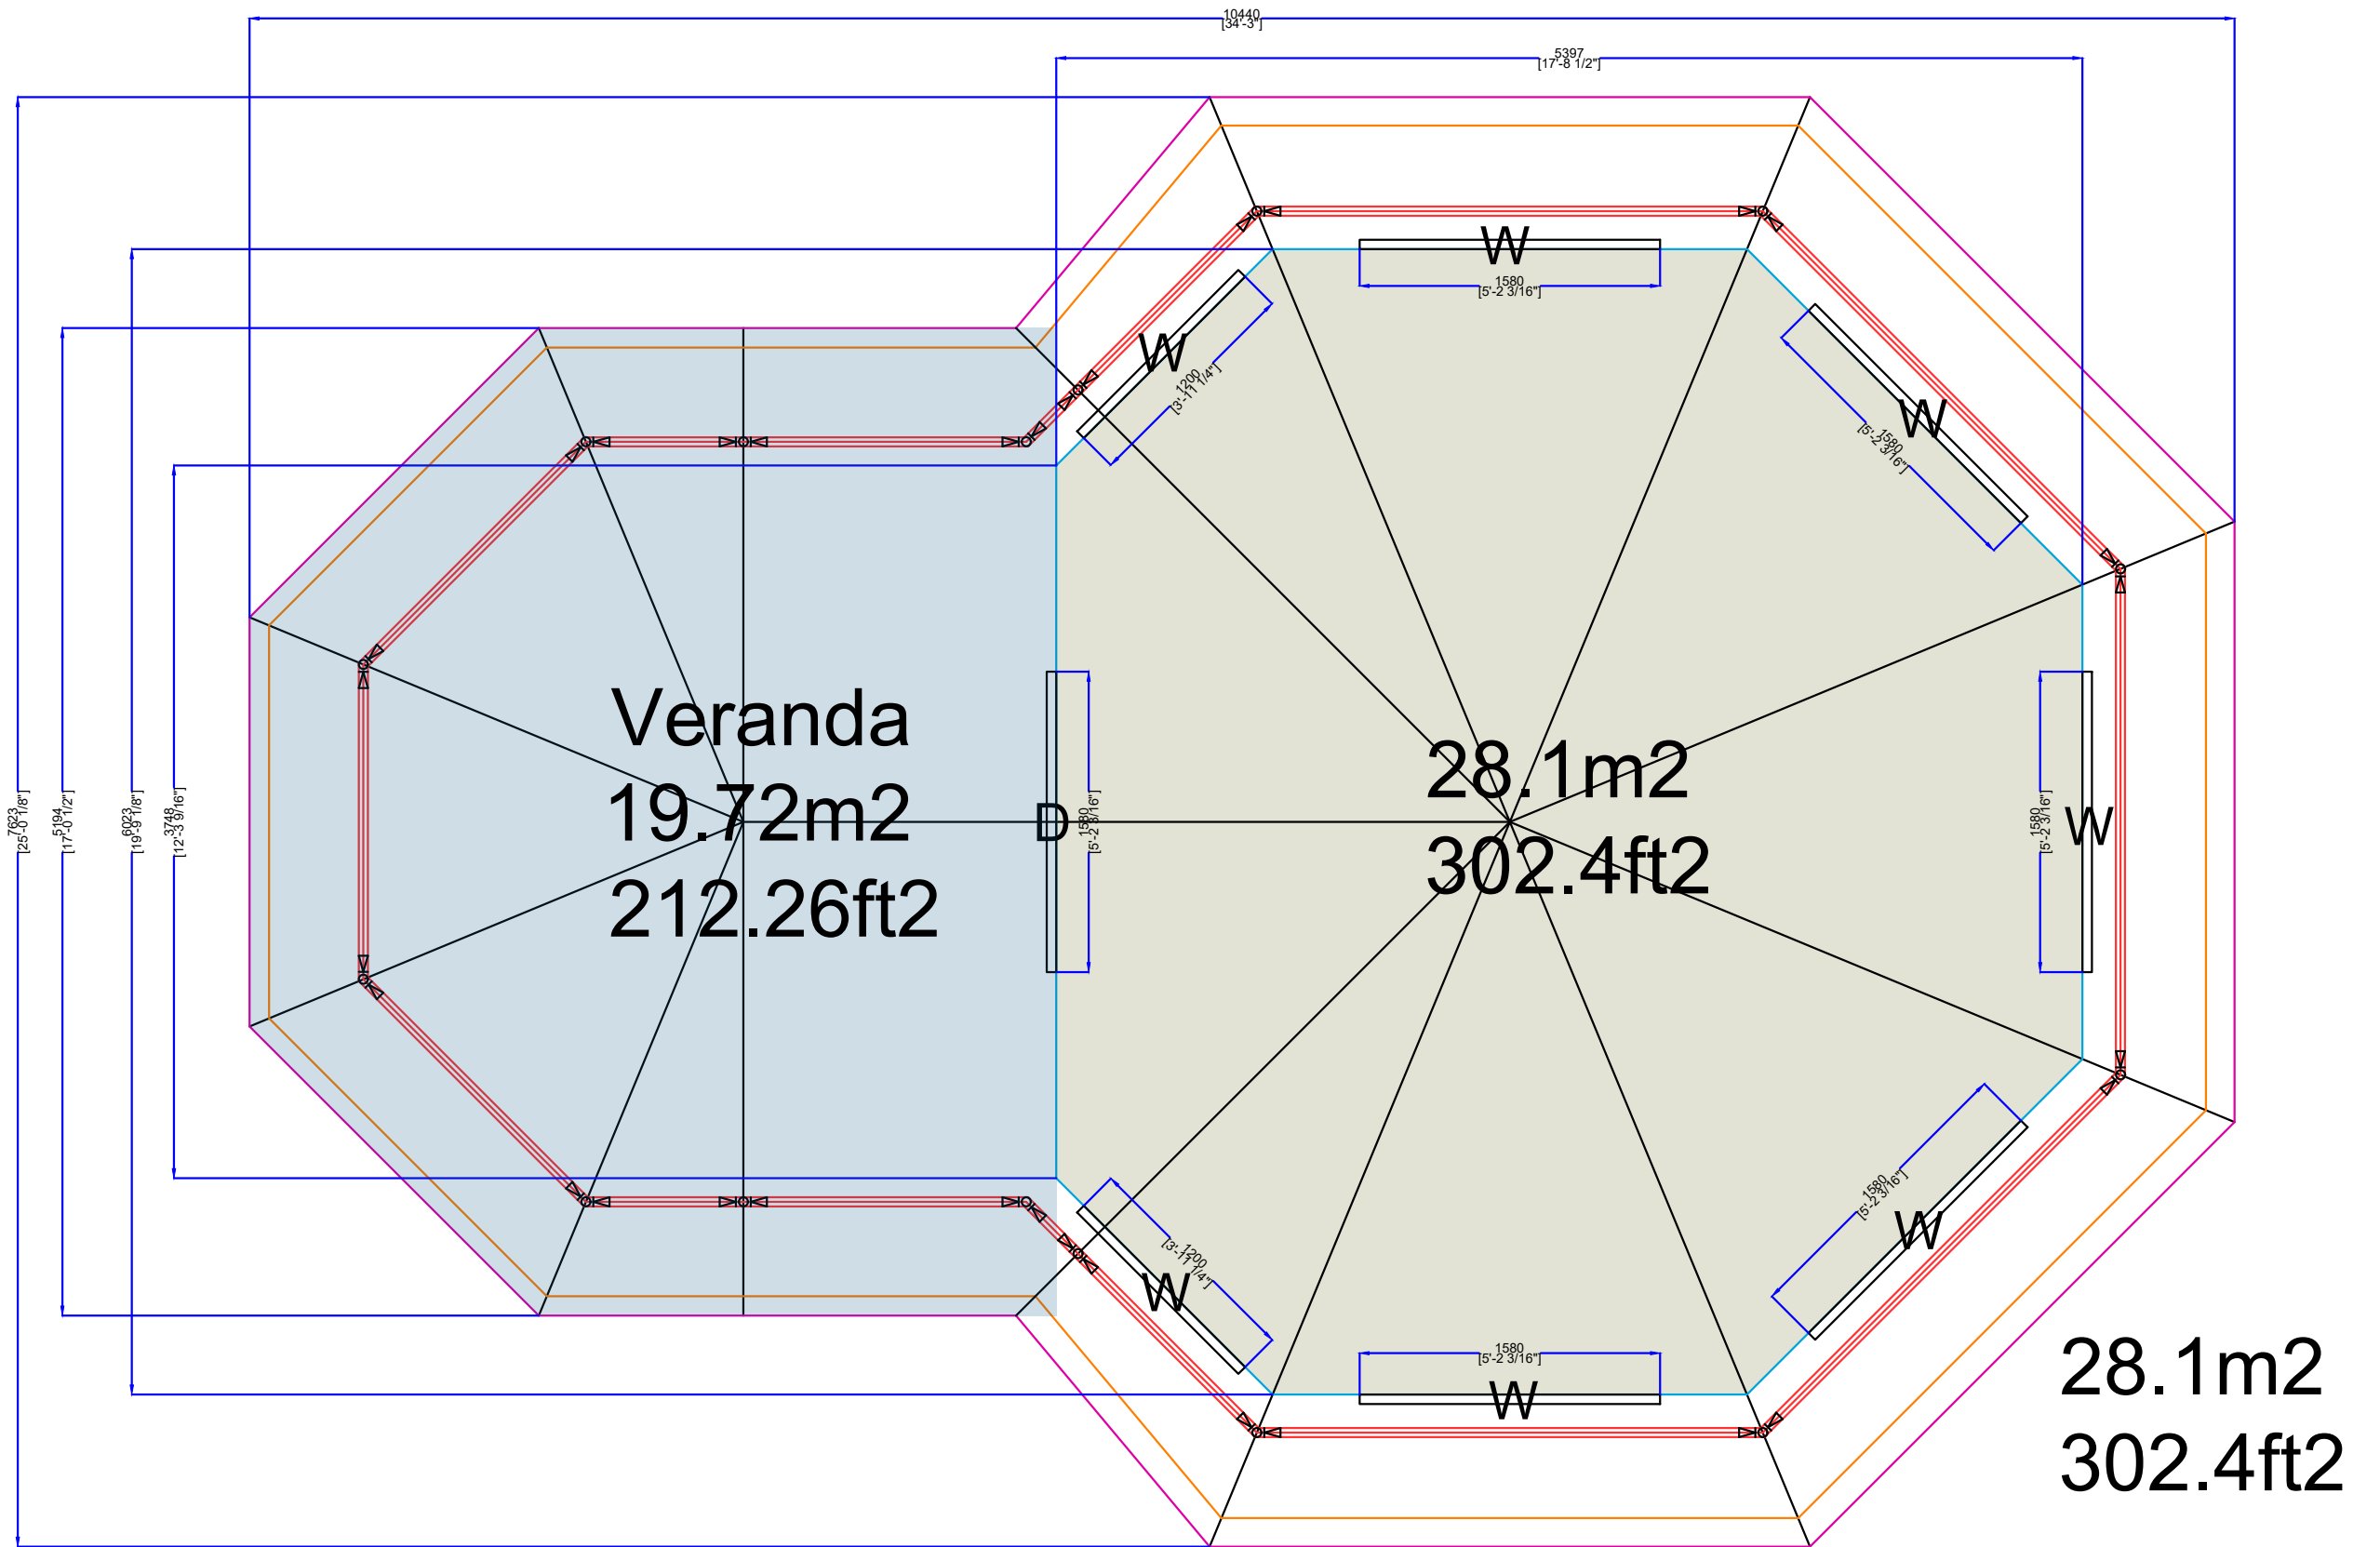

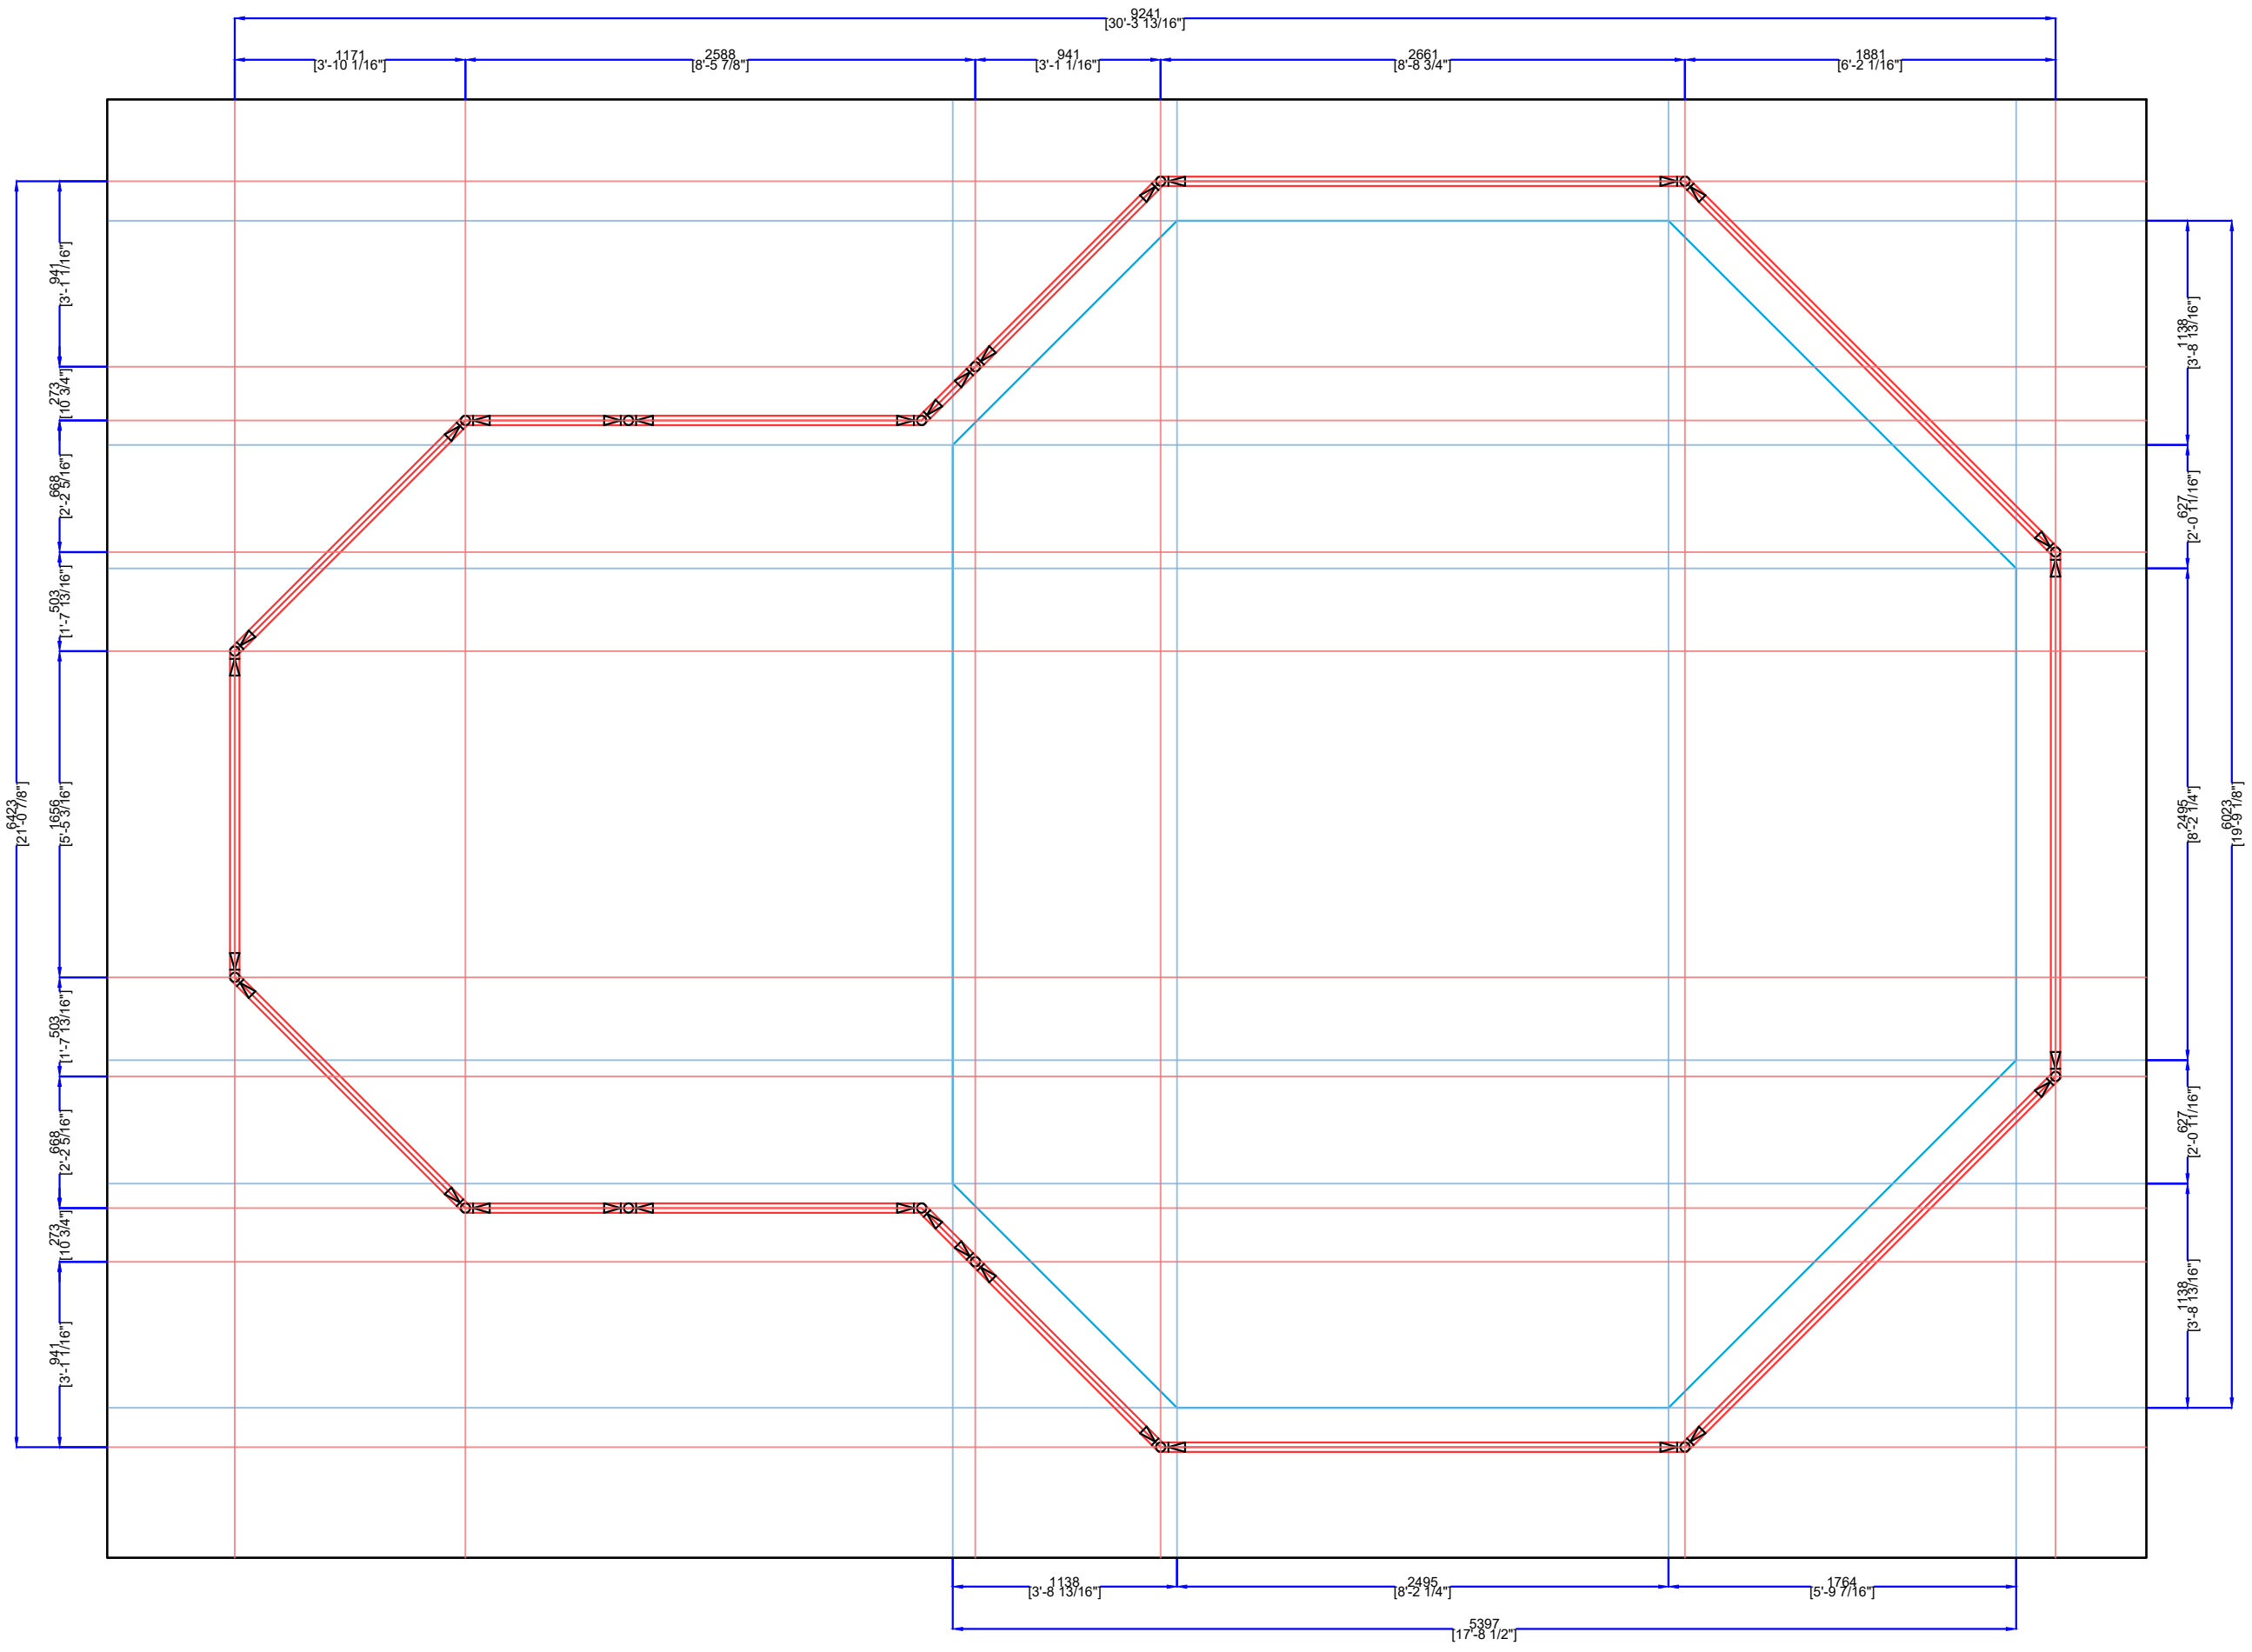

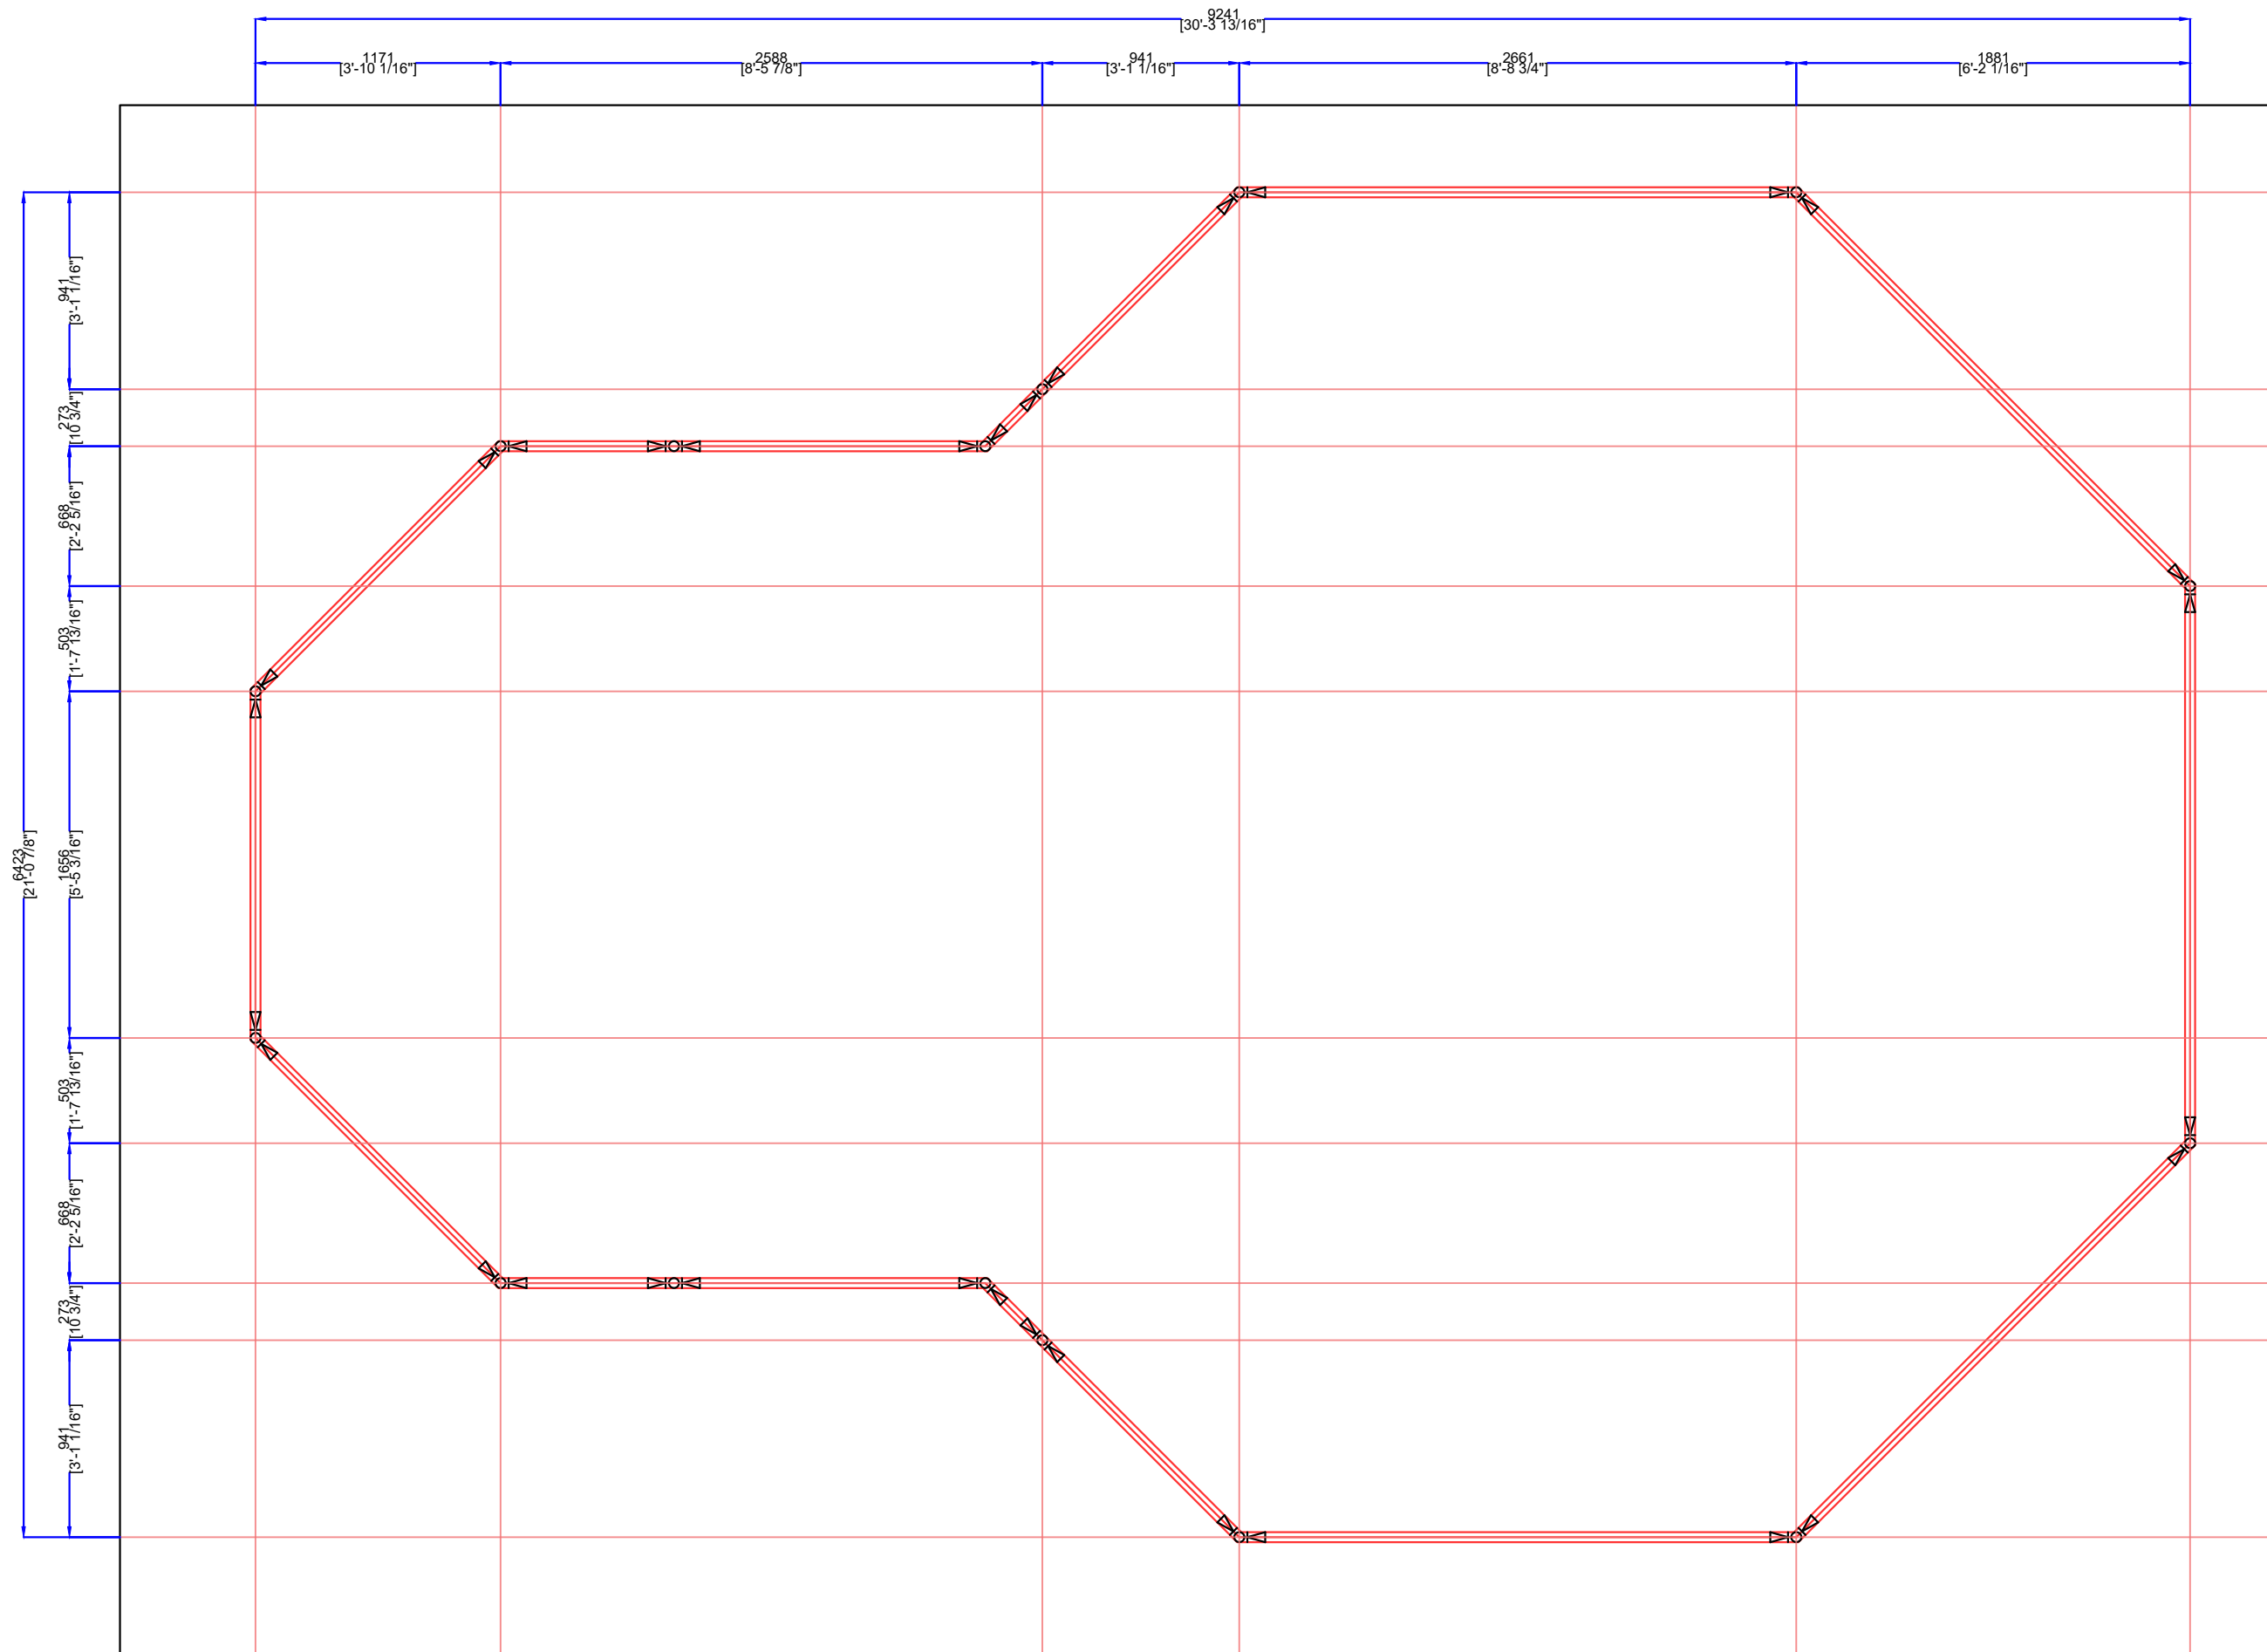

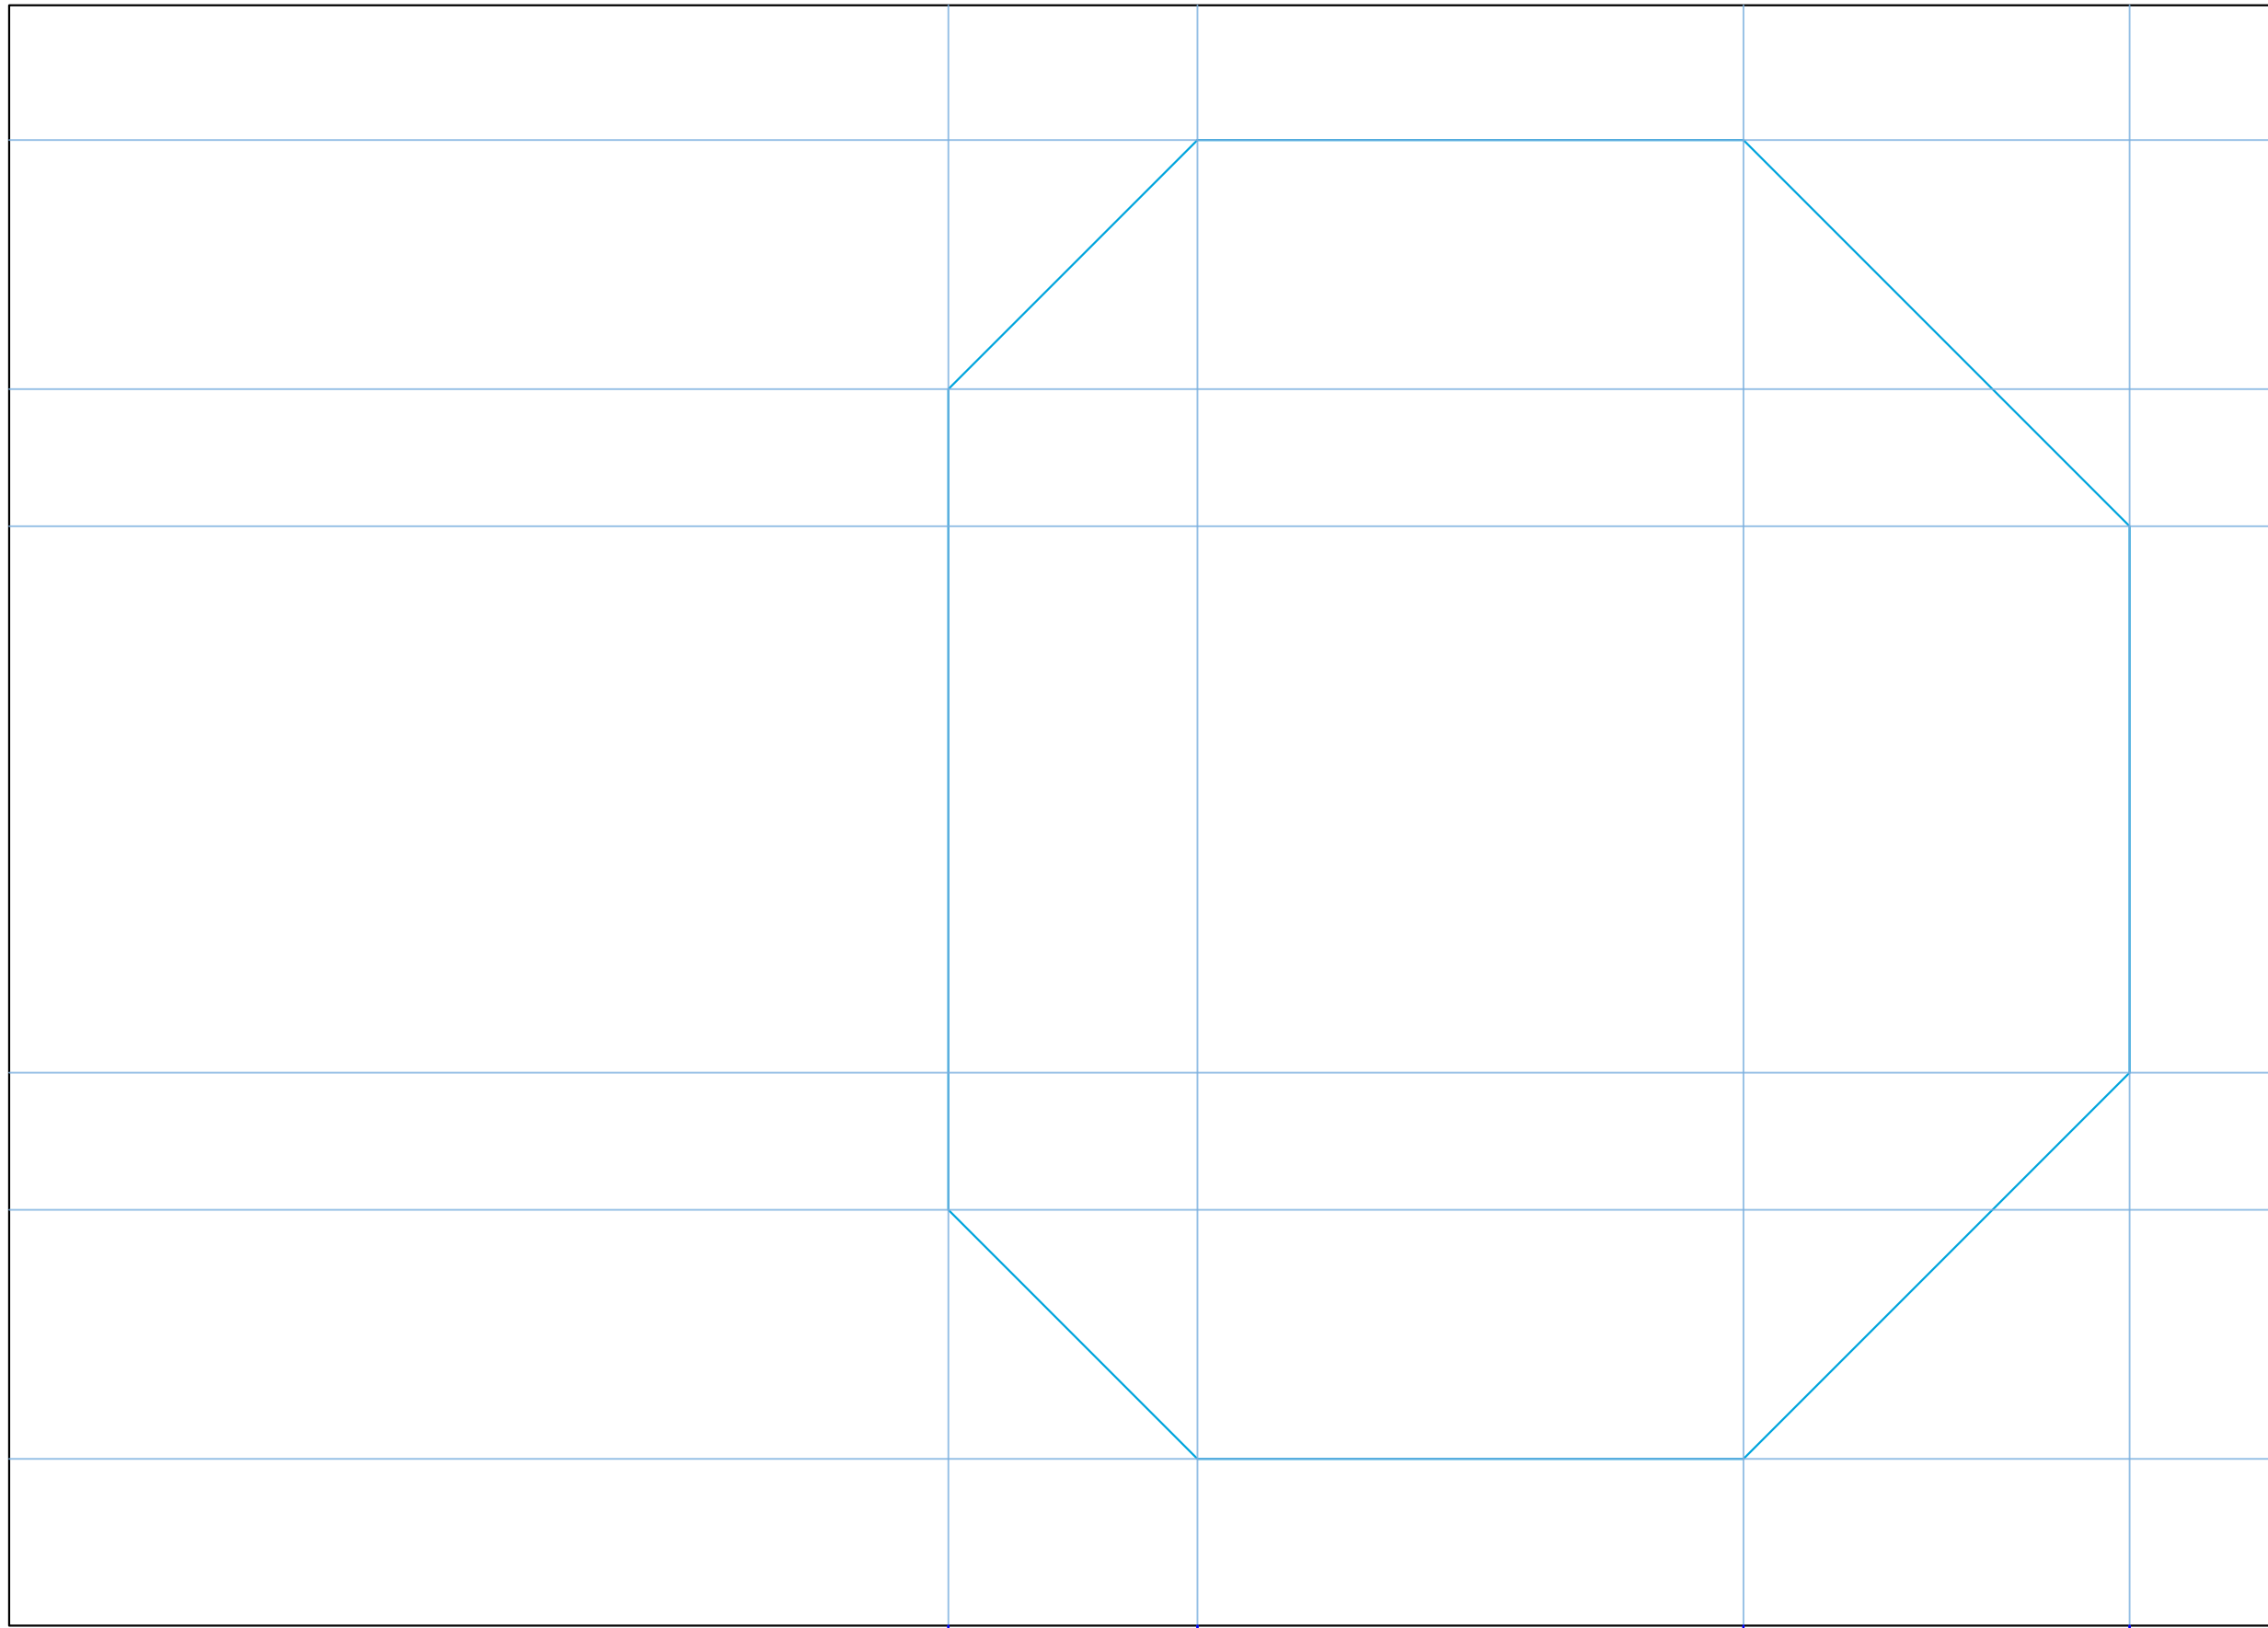

1138 [3'-8 13/16"]
2495 [8'-2 1/4"]
1764 [5'-9 7/16"]
5397 [17'-8 1/2"]

1138 [3'-8 13/16"]
627 [2'-0 7/16"]
2495 [8'-2 1/4"]
627 [2'-0 7/16"]
1138 [3'-8 13/16"]
6023 [19'-9 7/8"]