

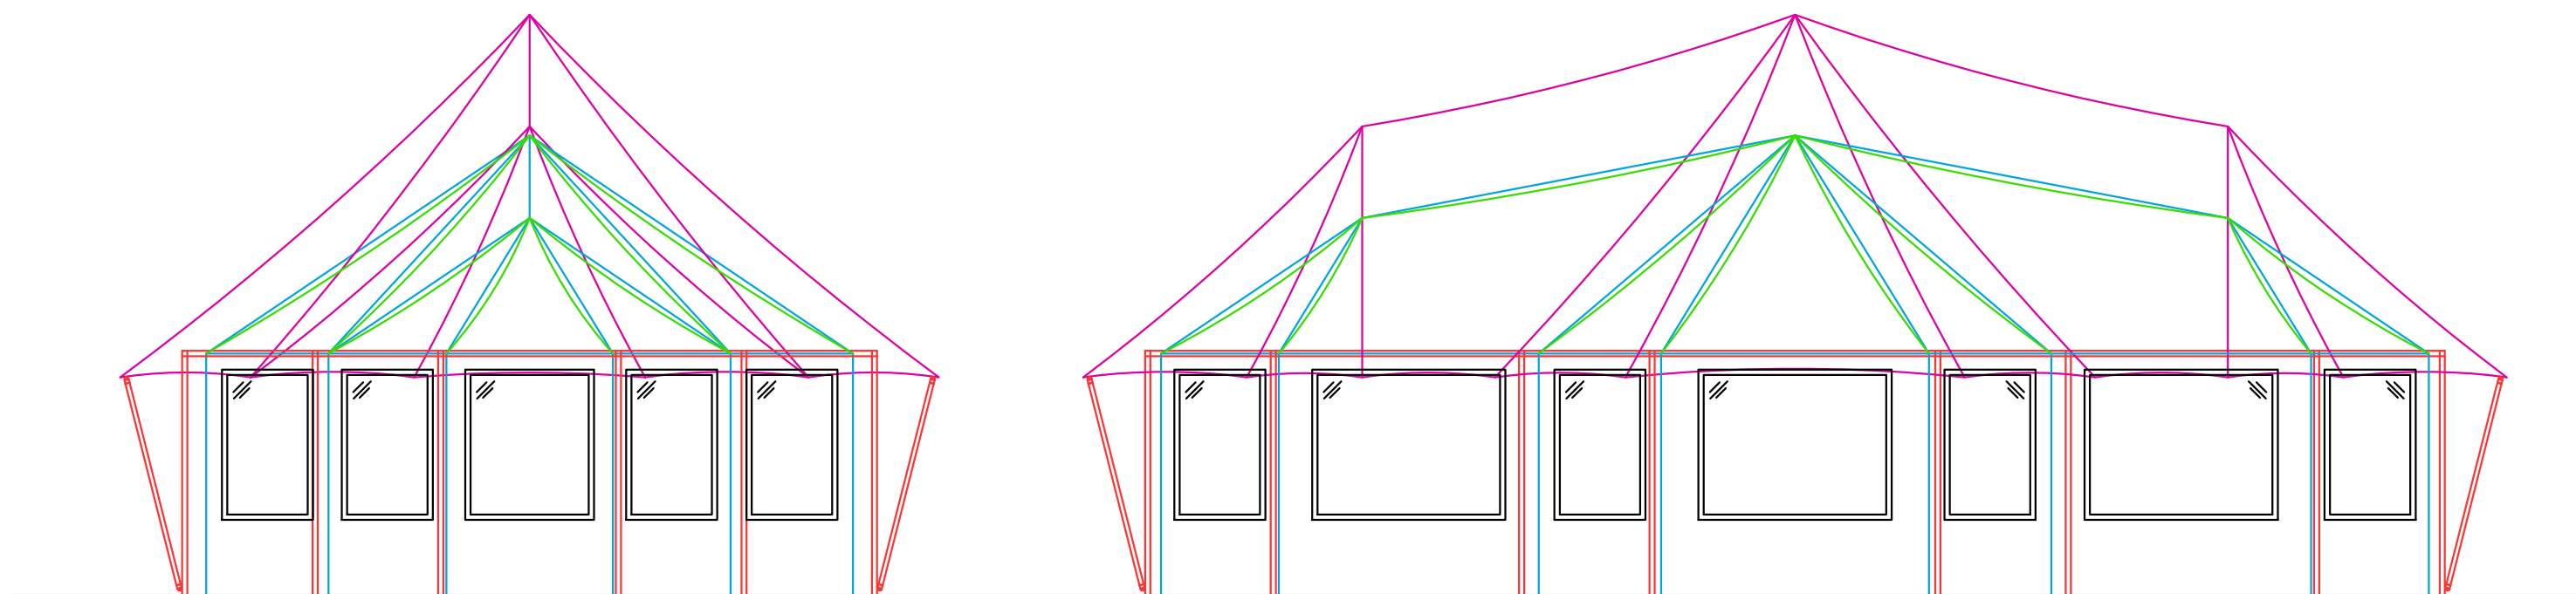


# Kambaku

\*Normal canvas

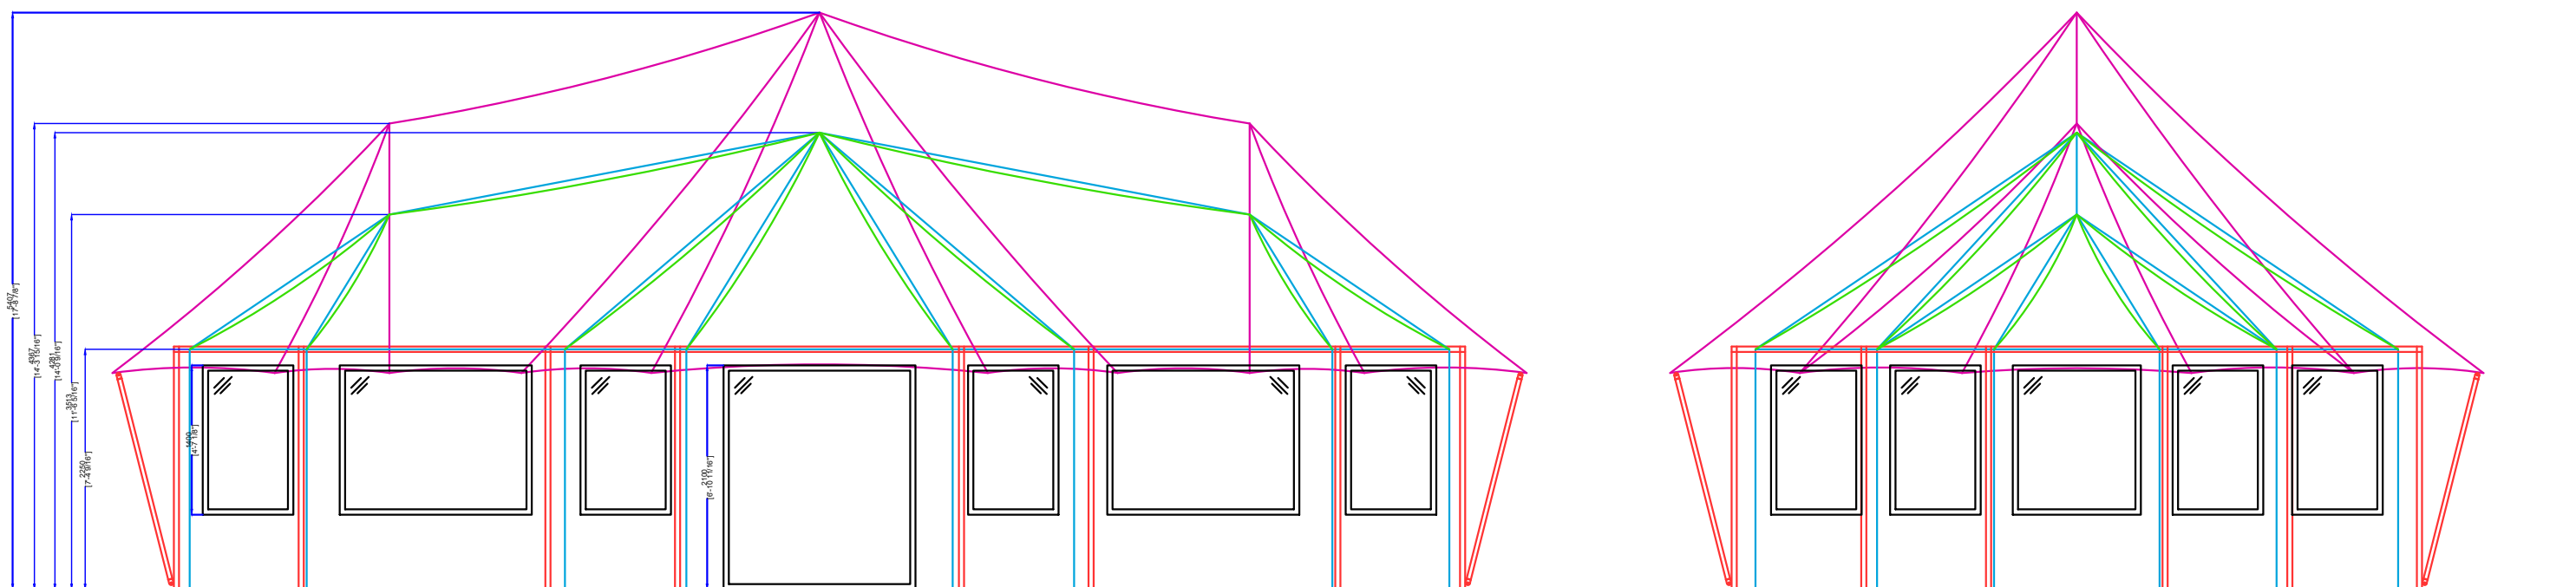



**\*Normal canvas**

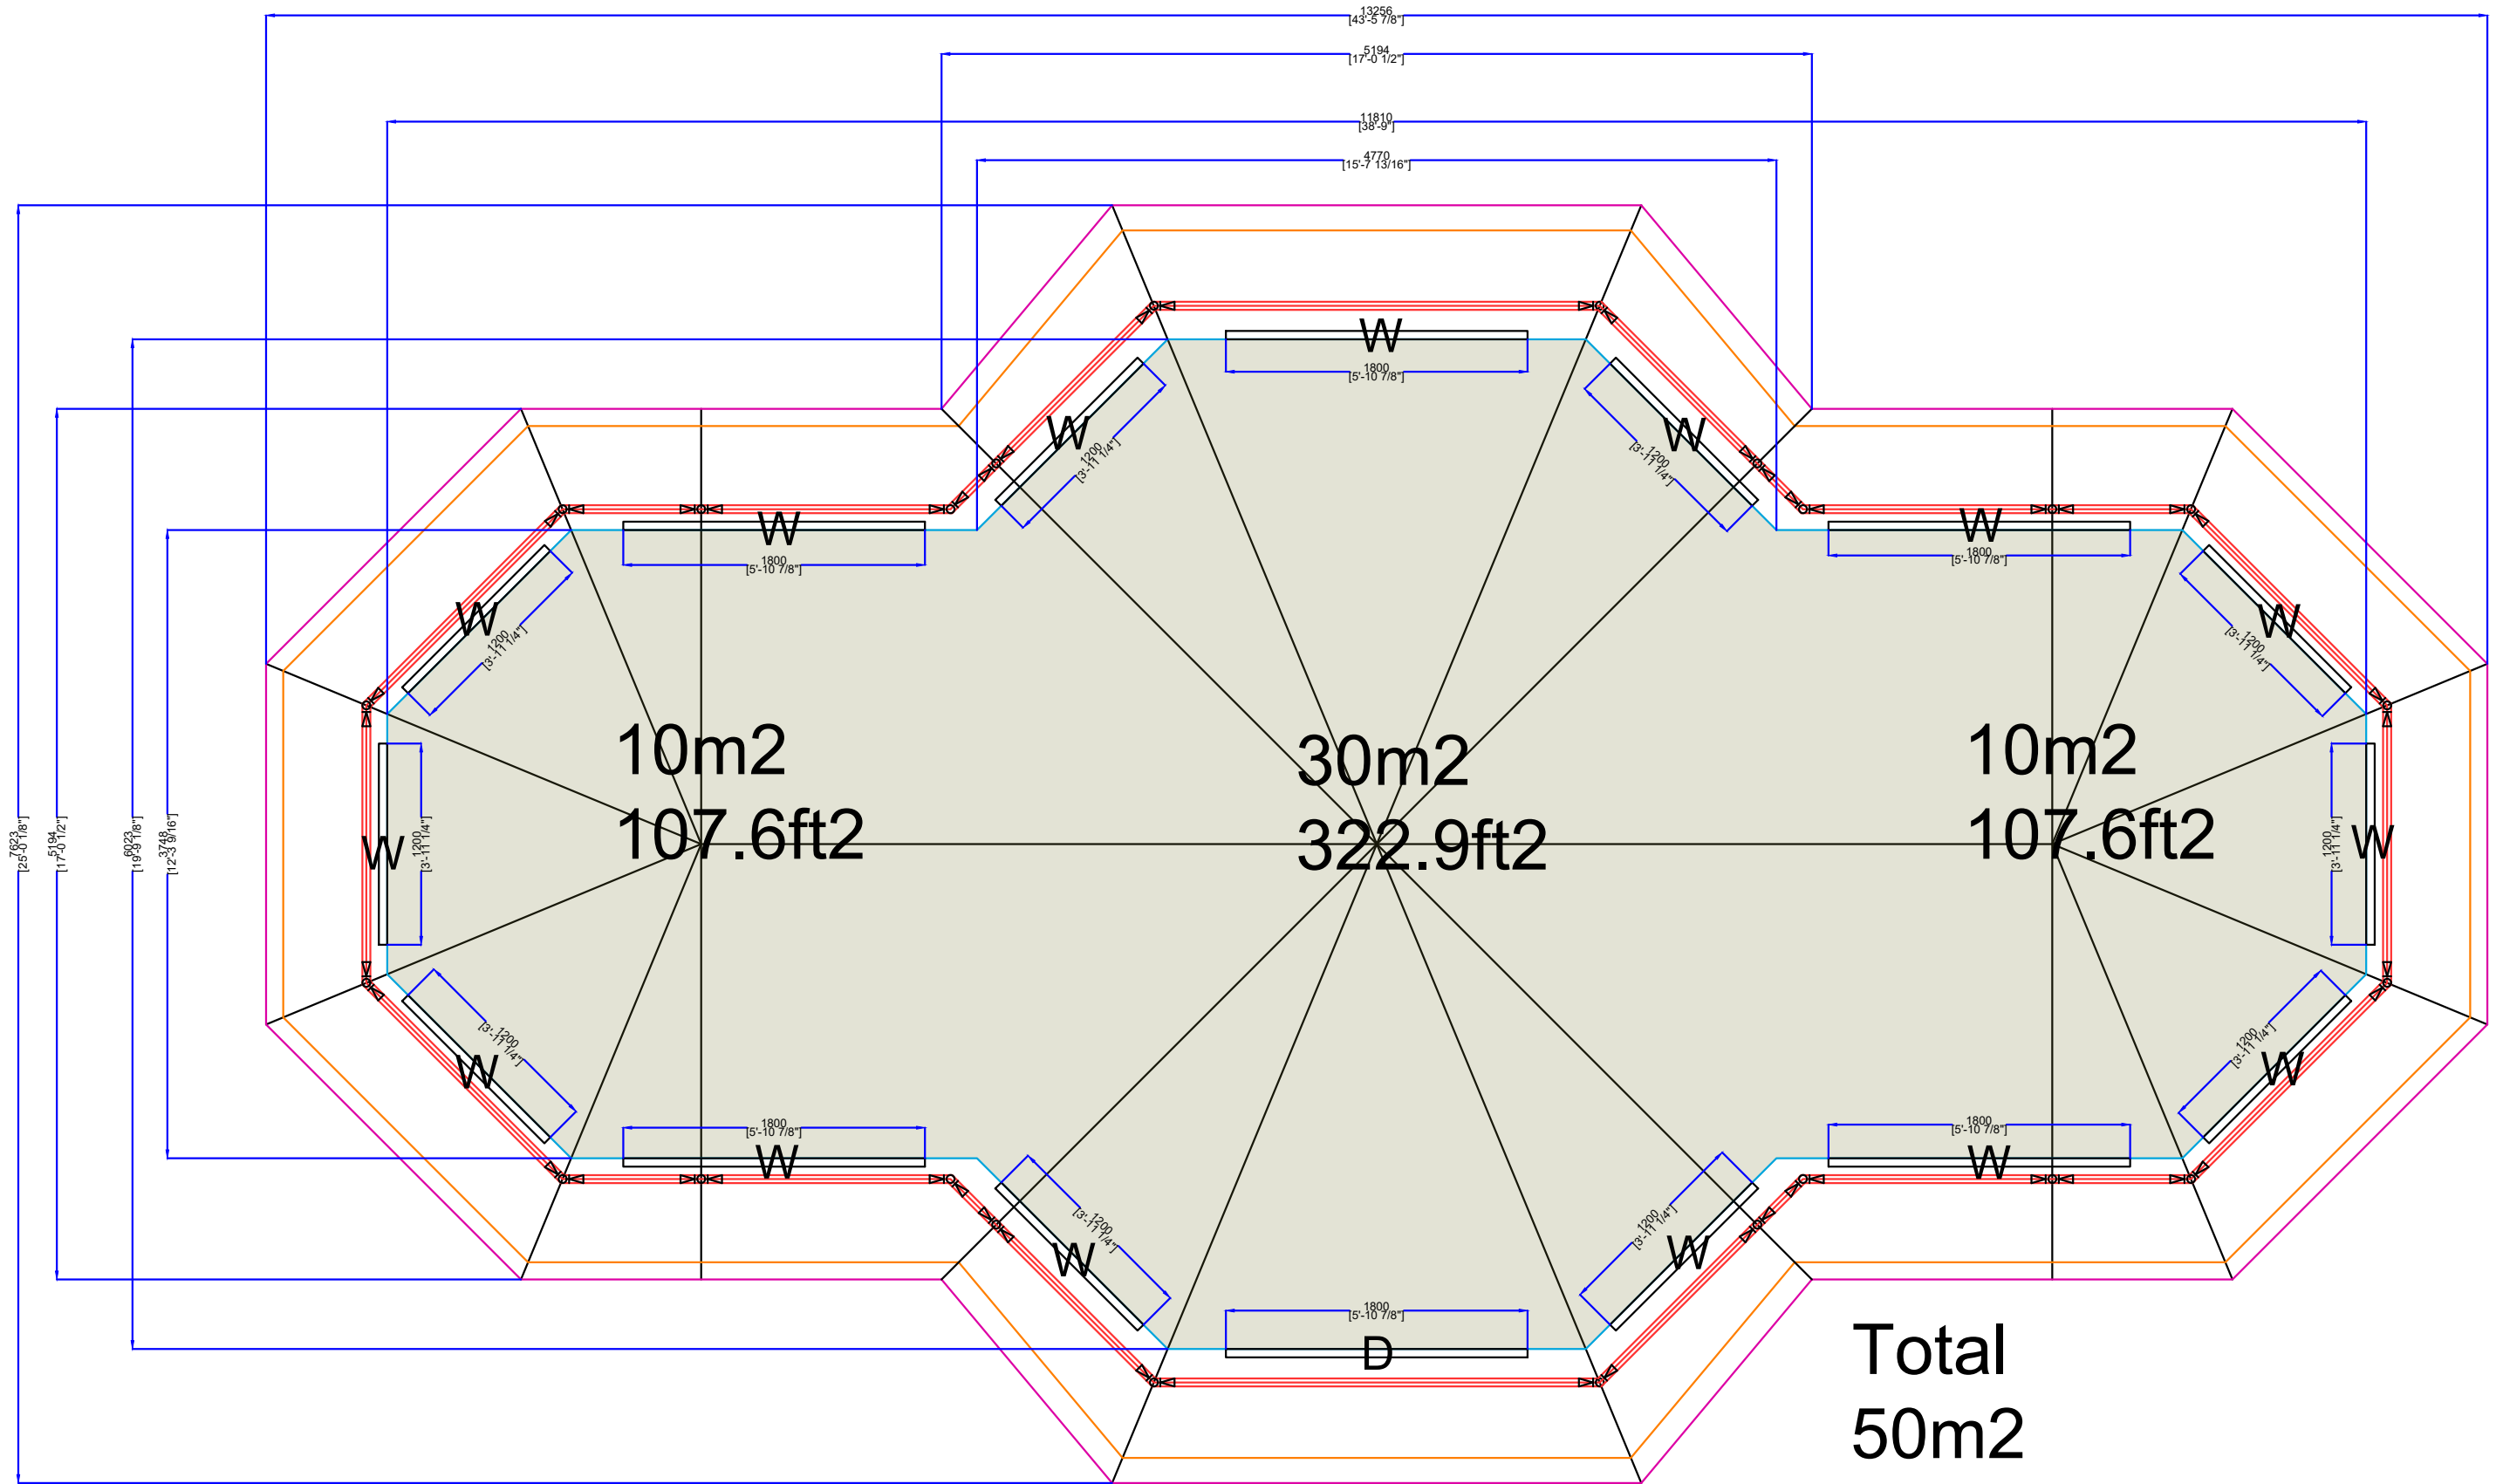

**Total  
50m2  
538.1ft2**

# Kambaku

\*Insulated canvas

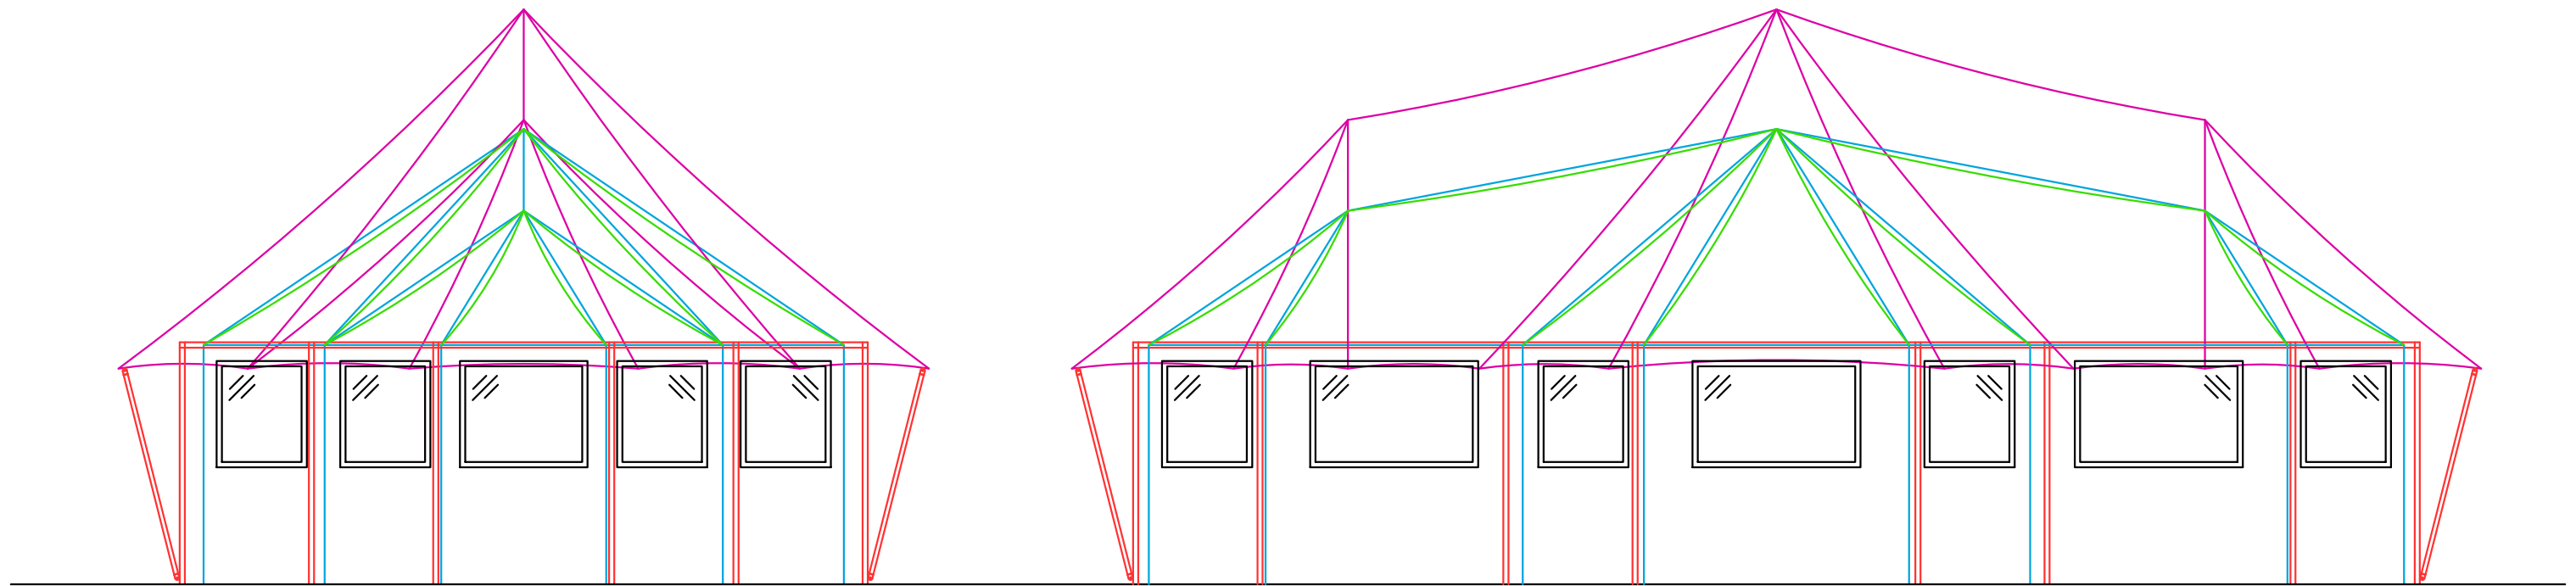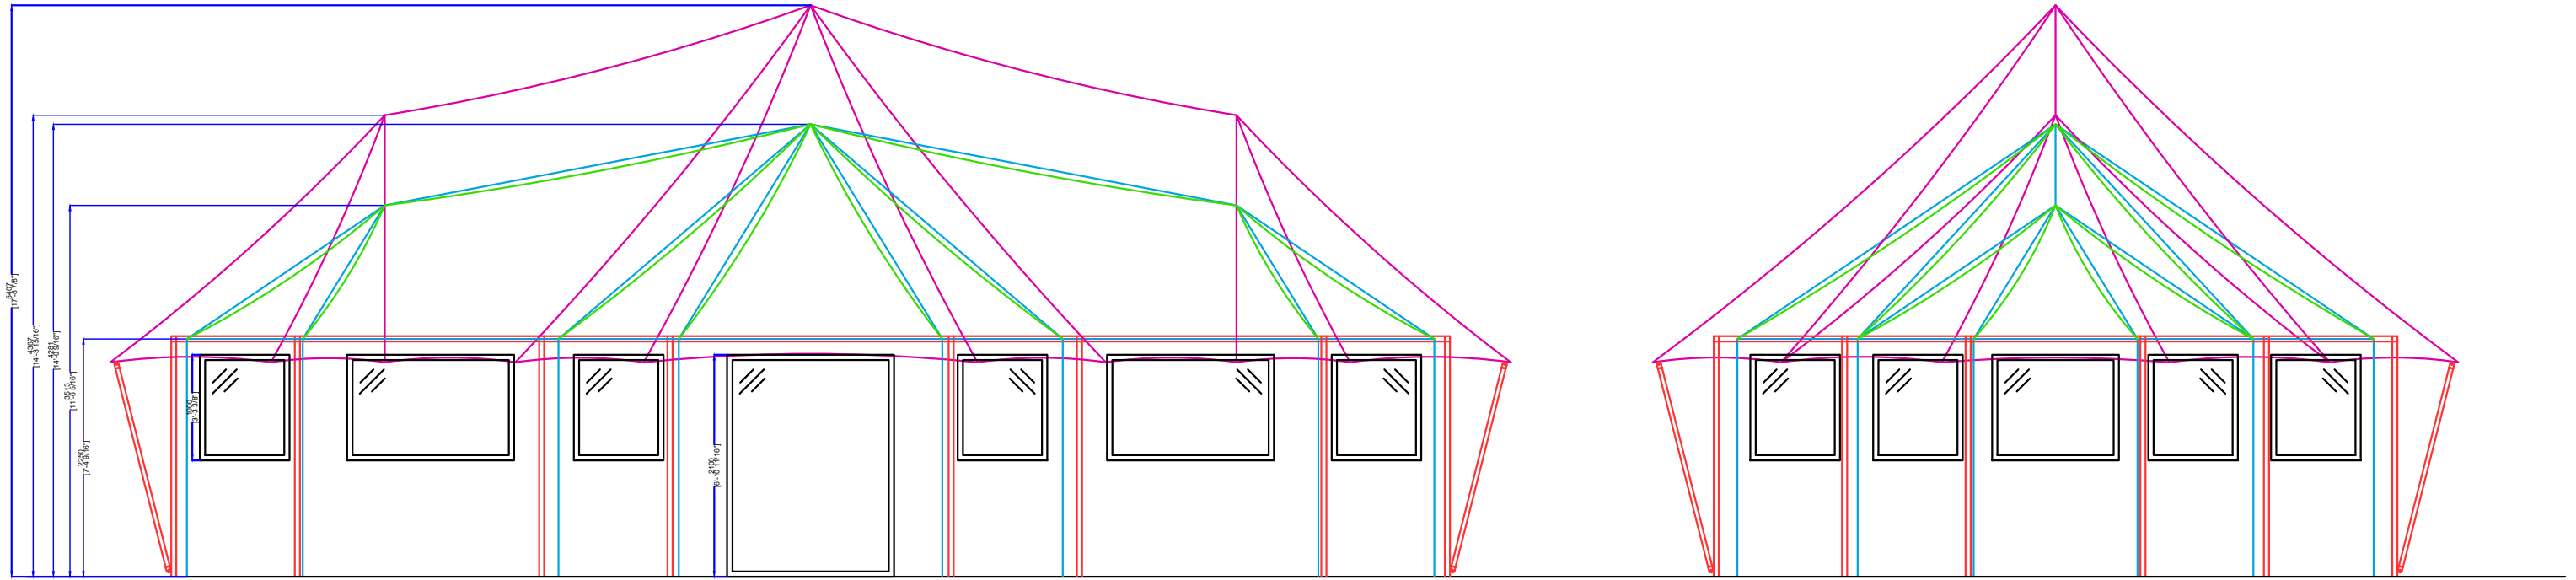

**\*Insulated canvas**

