

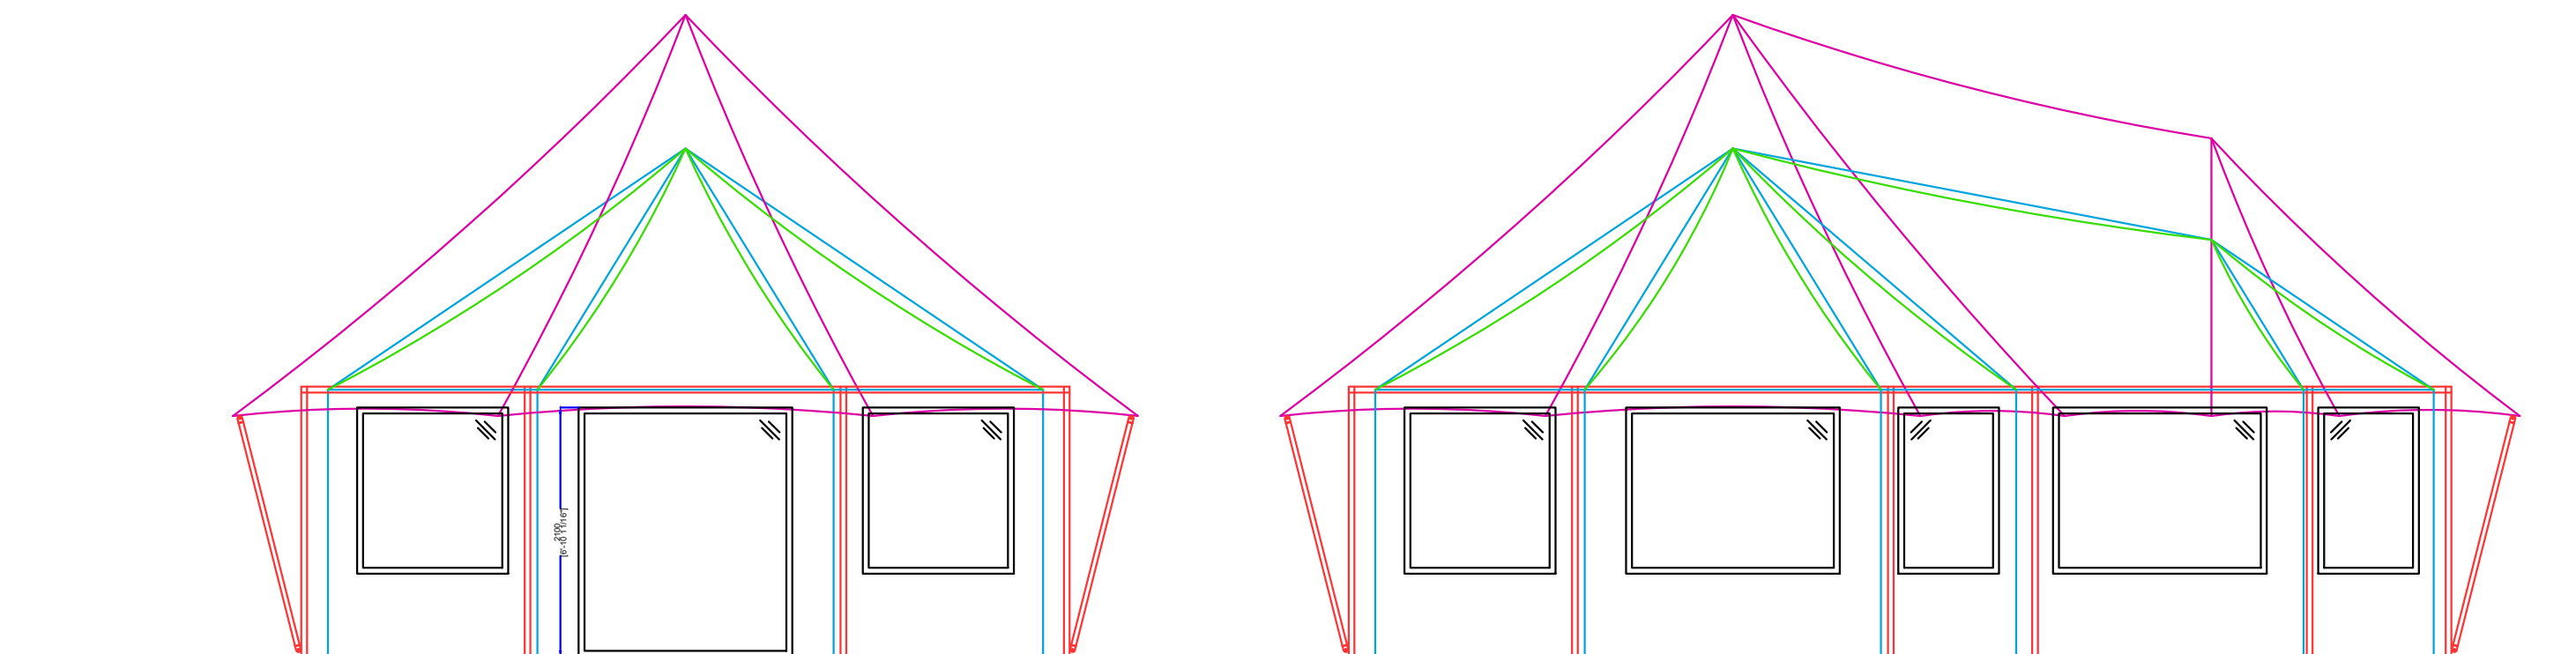


# Mudanda

\*Normal canvas

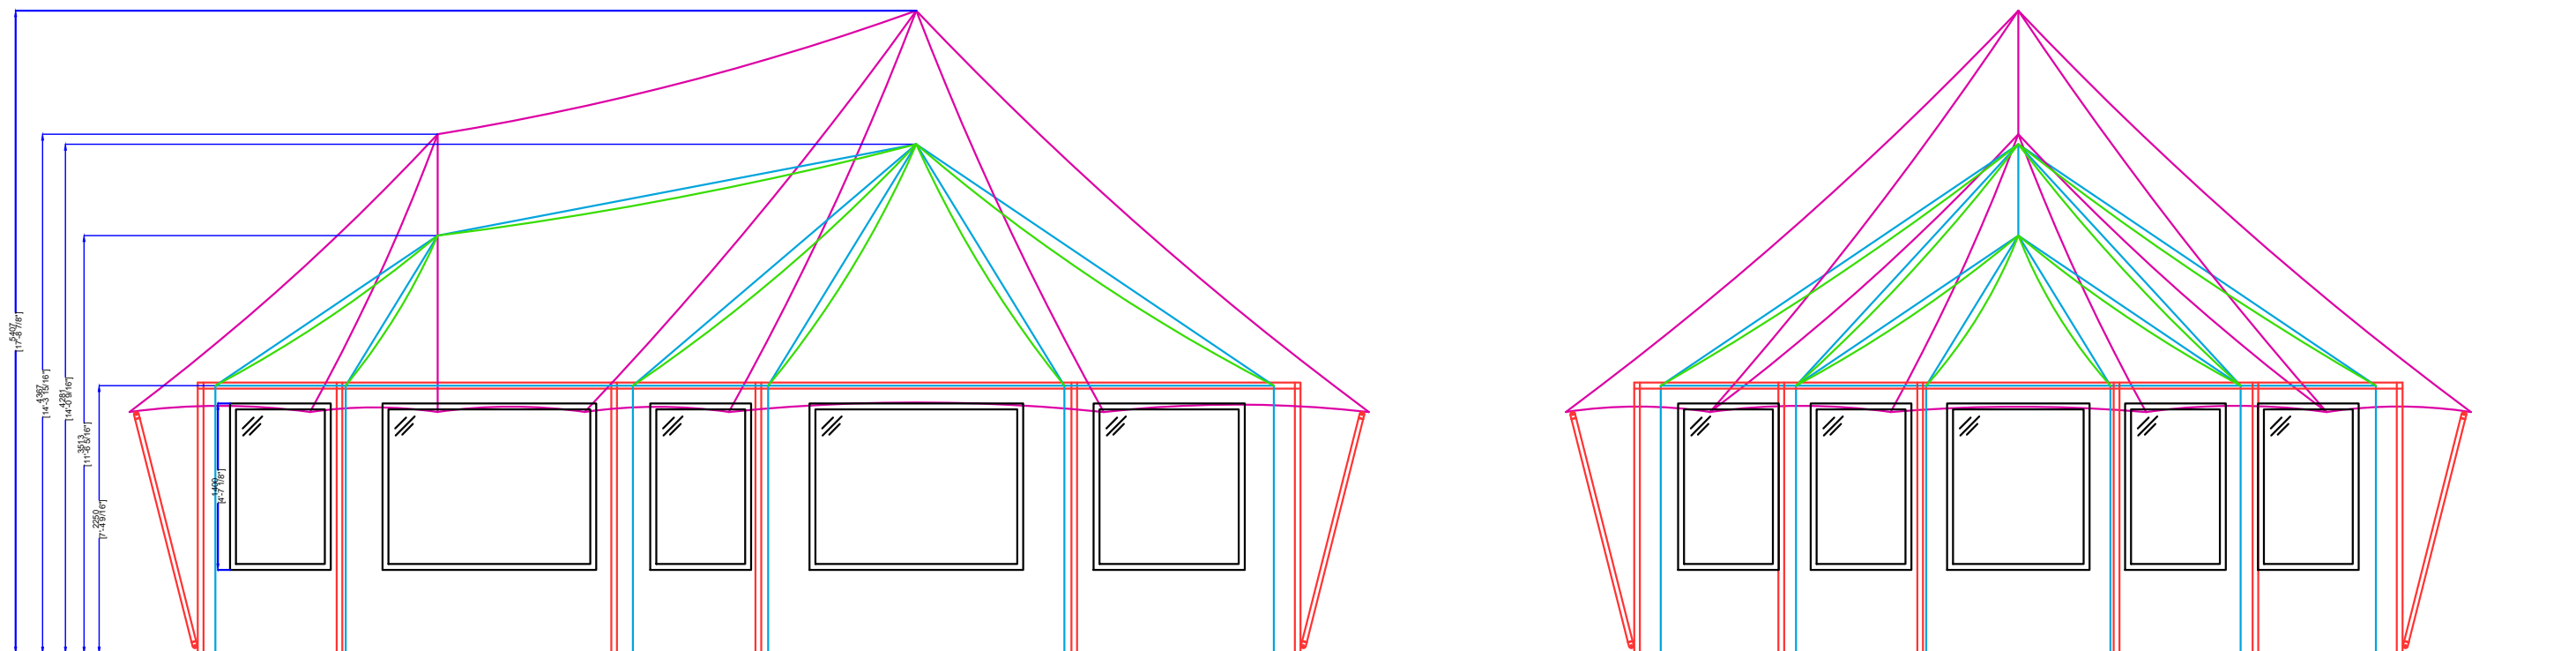



# \*Normal Canvas

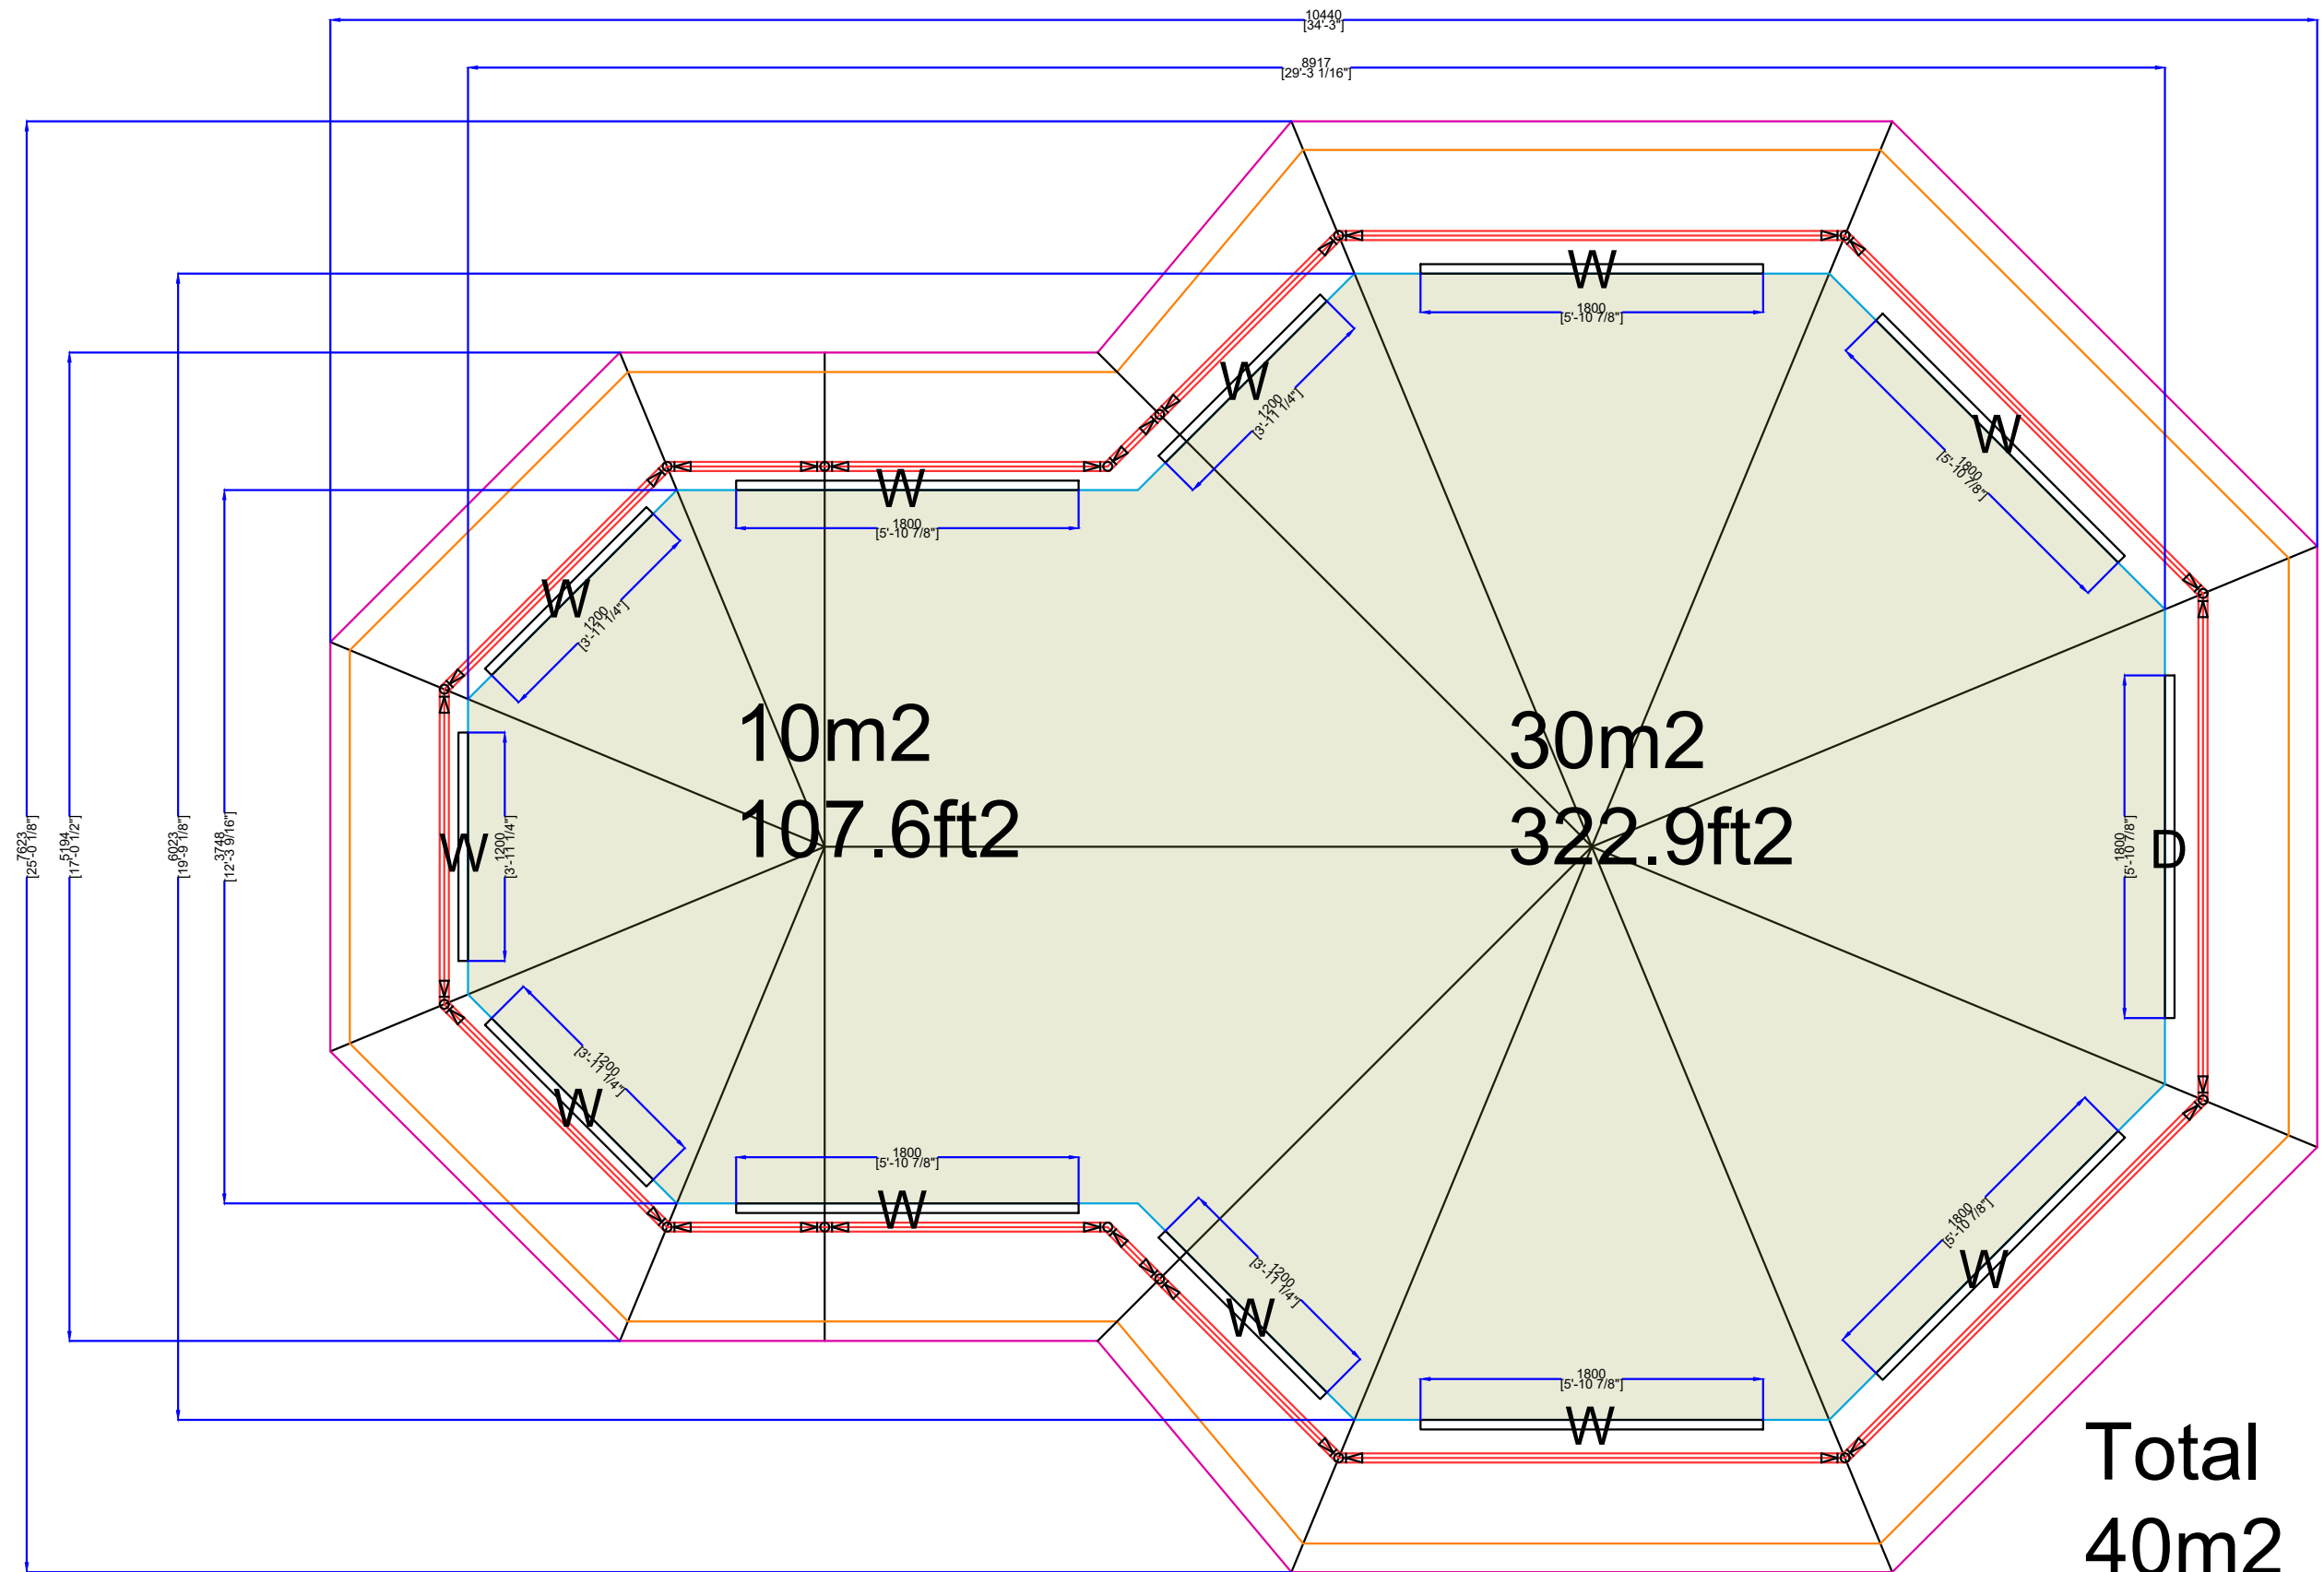


Total  
40m<sup>2</sup>  
430.5ft<sup>2</sup>

# Mudanda

\*Insulated canvas

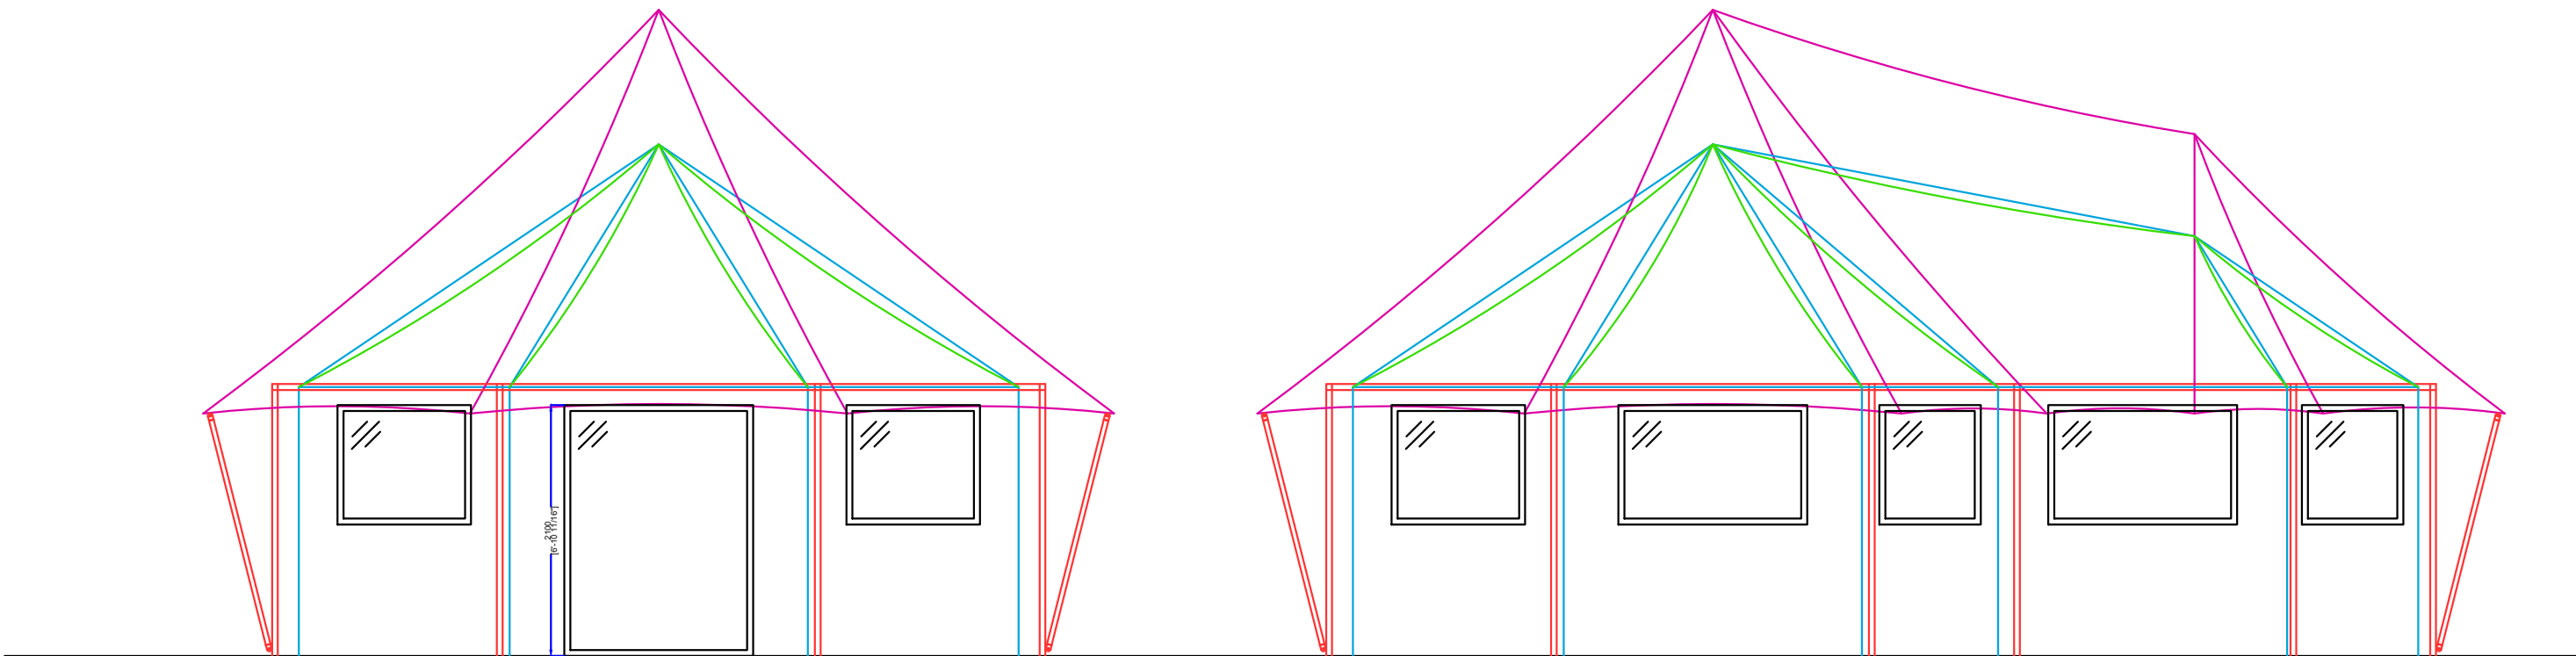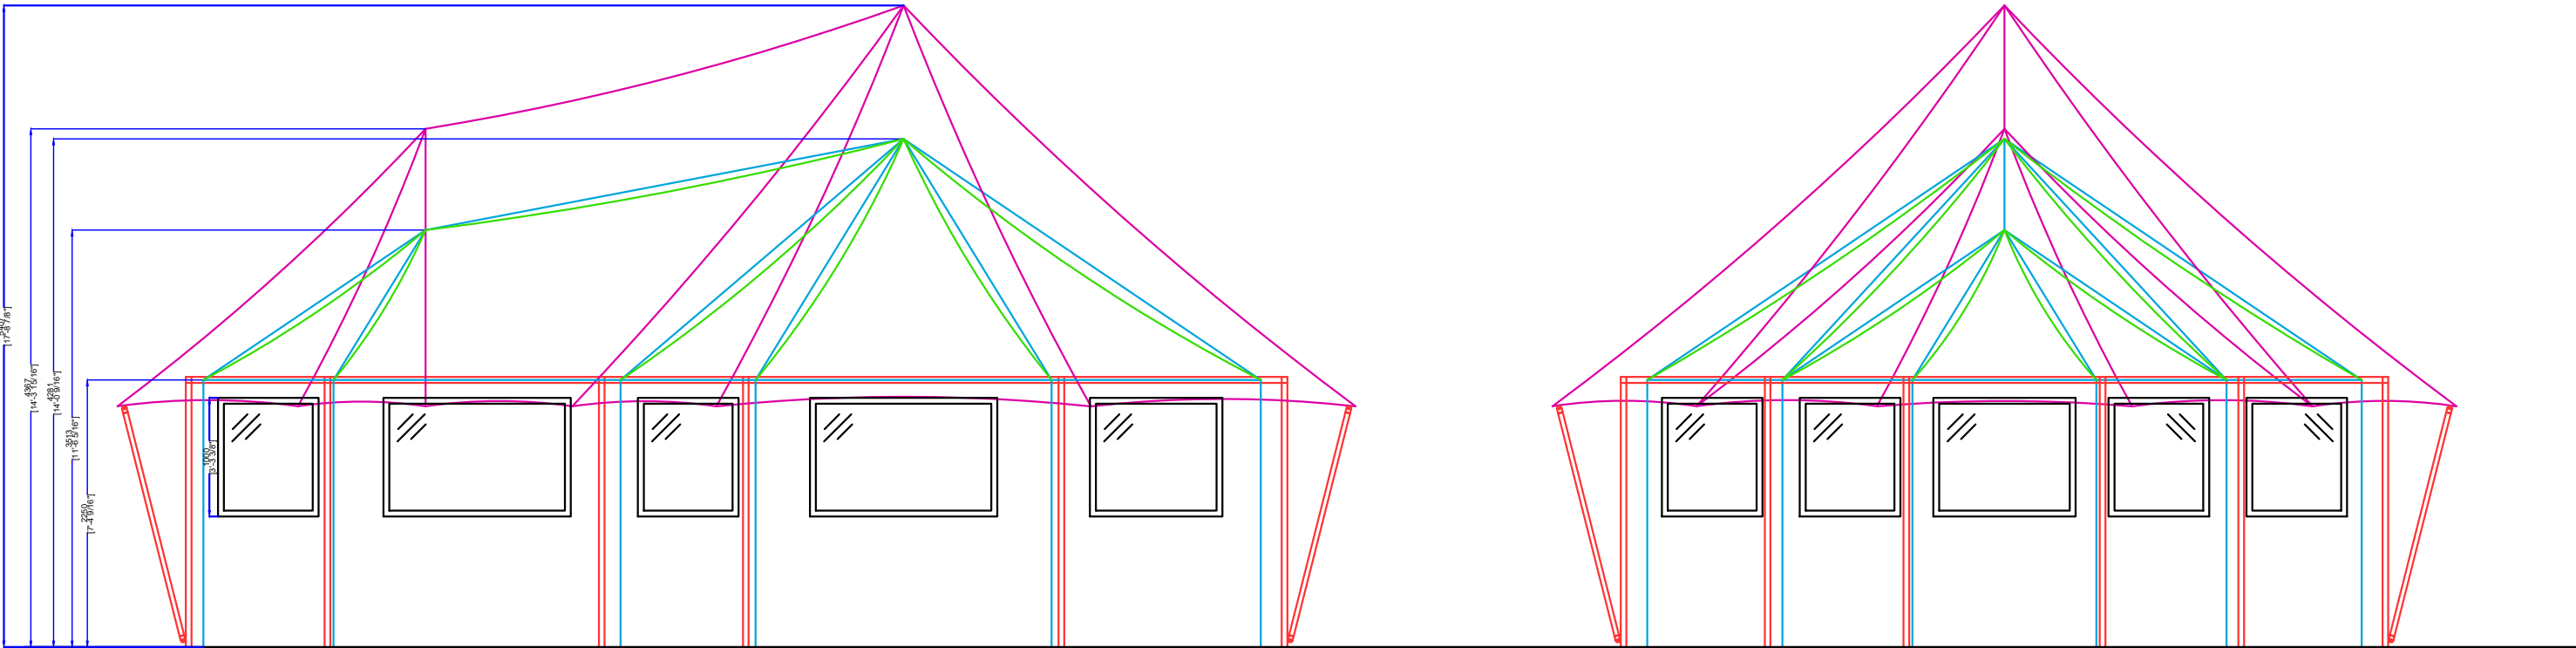

**\*Insulated canvas**

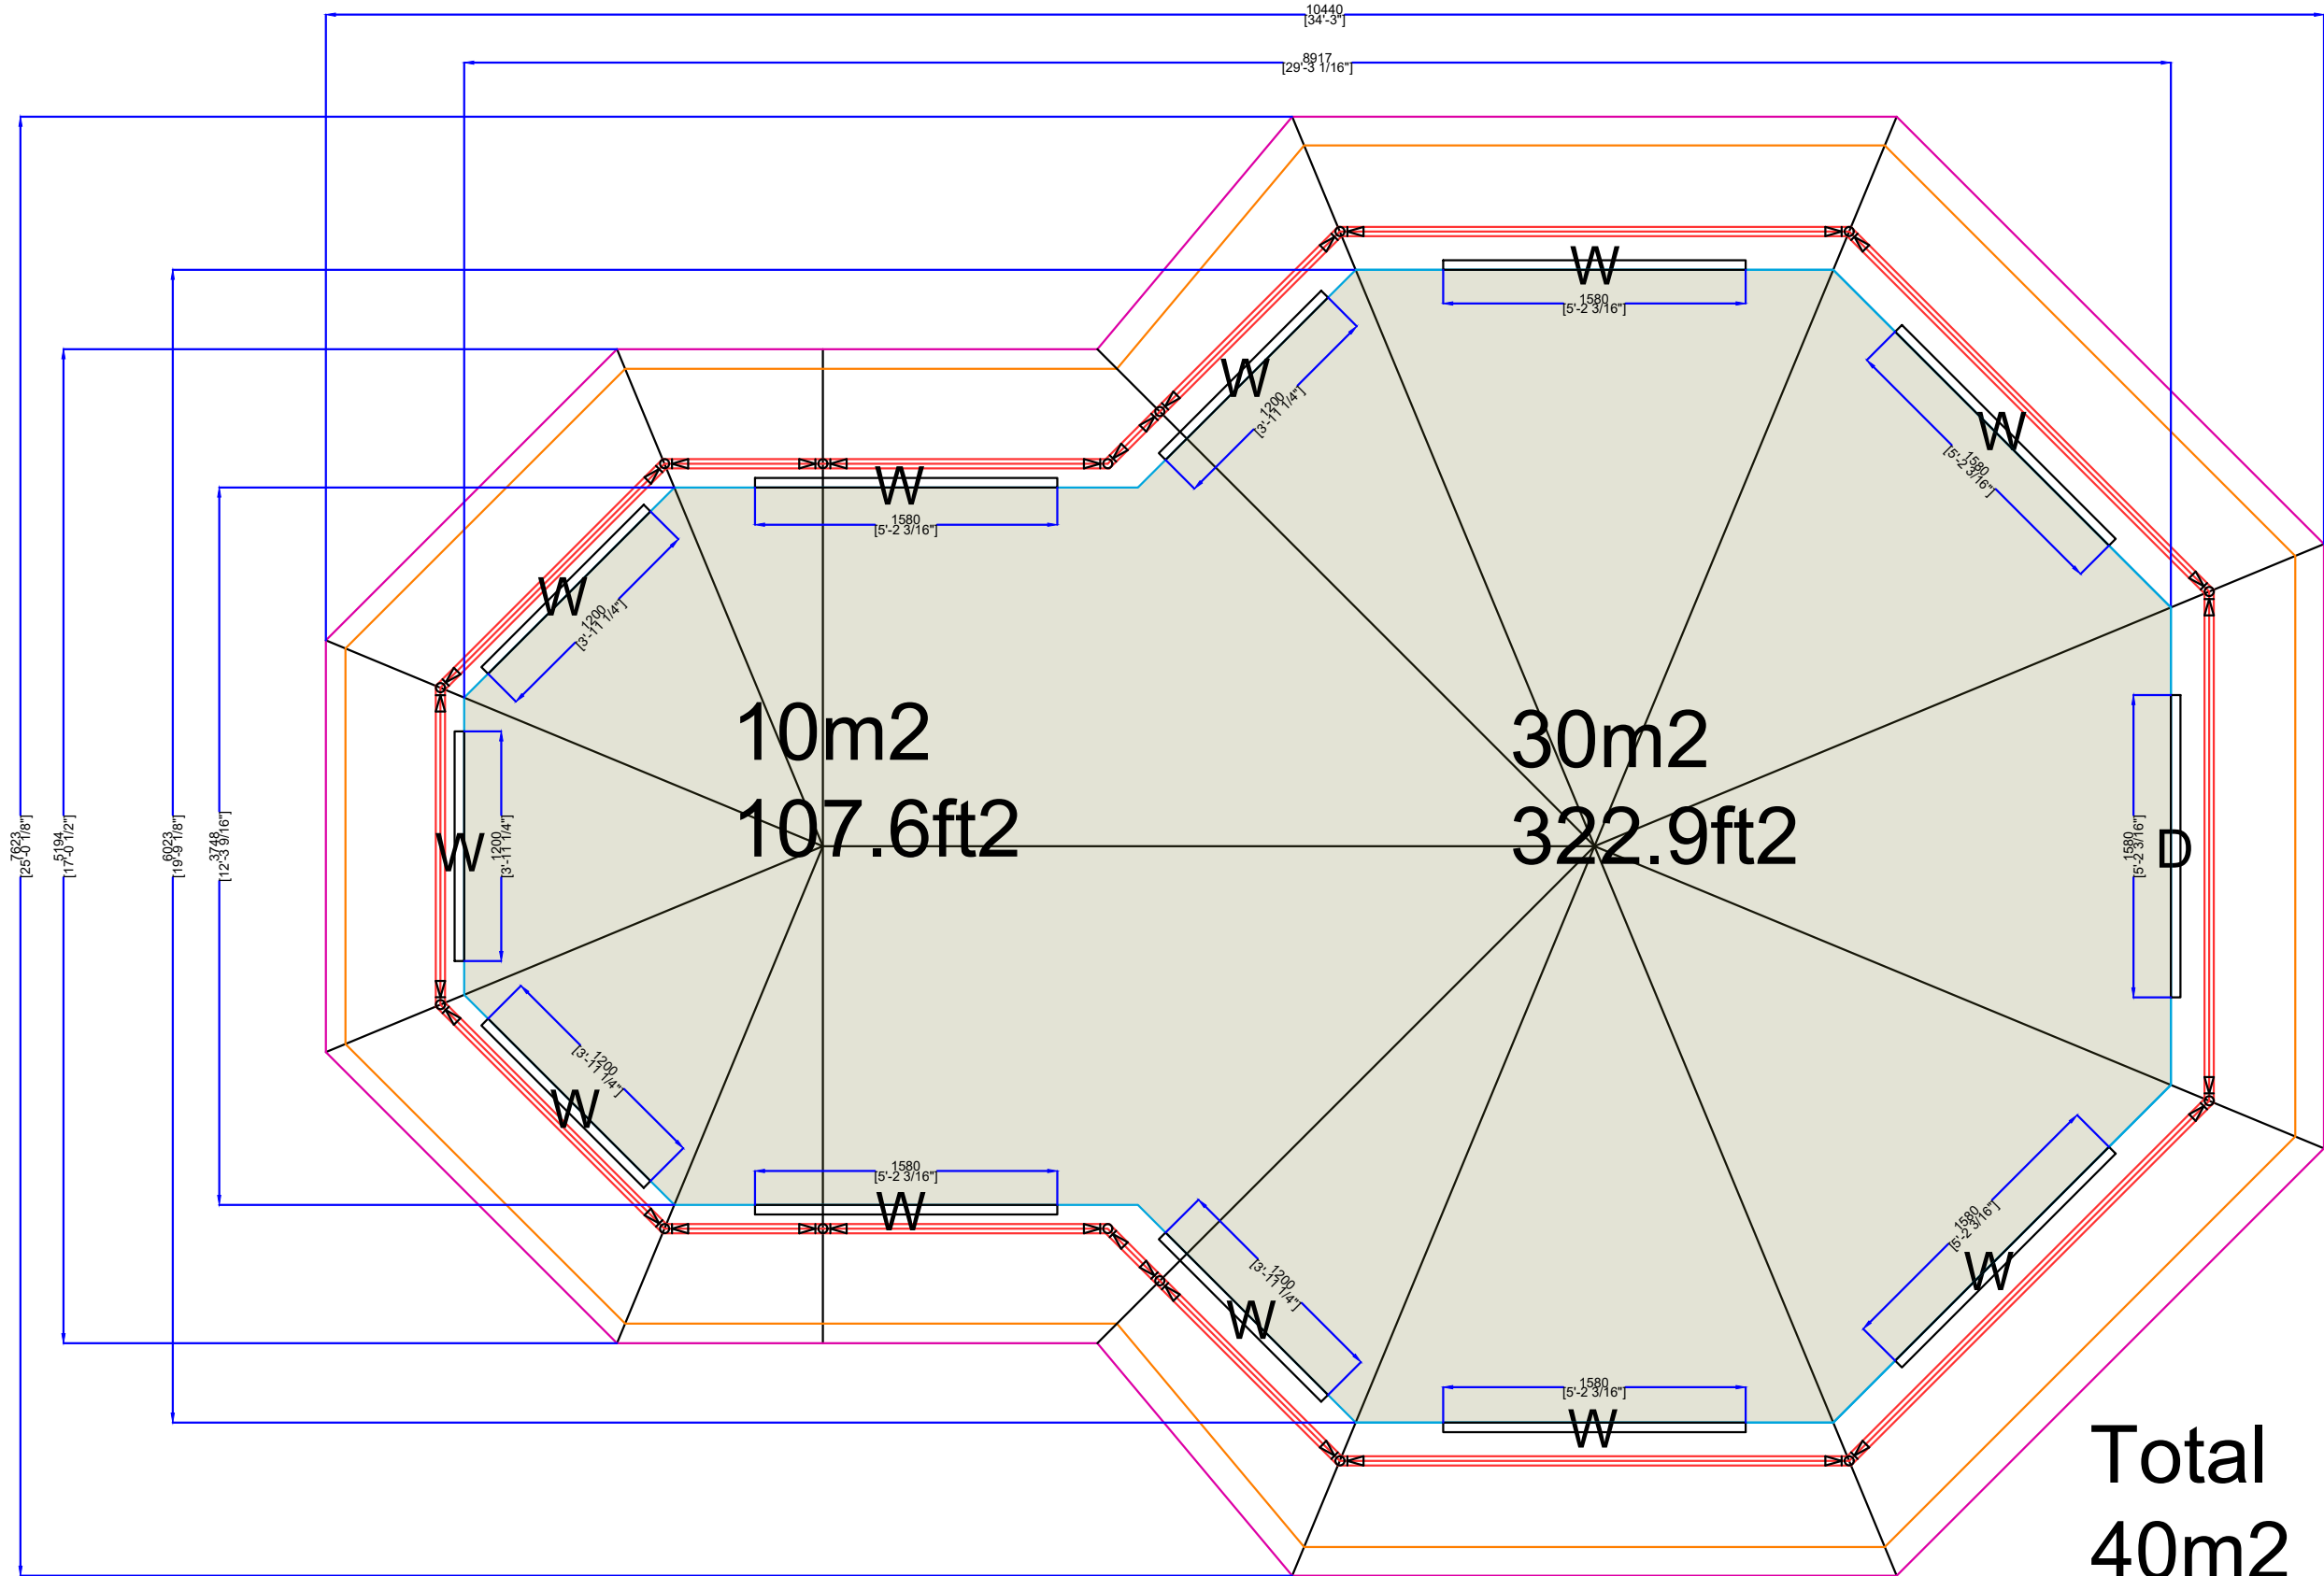

**10m<sup>2</sup>**  
**107.6ft<sup>2</sup>**

**30m<sup>2</sup>**  
**322.9ft<sup>2</sup>**

**Total**  
**40m<sup>2</sup>**  
**430.5ft<sup>2</sup>**

